

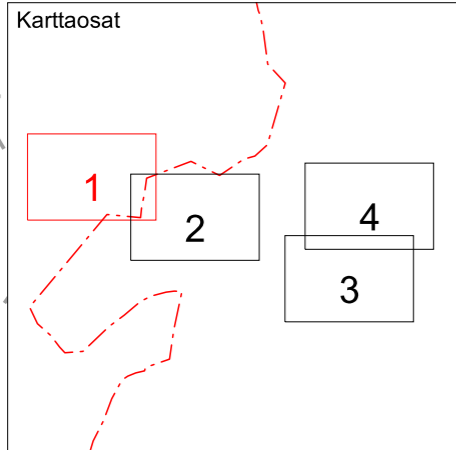
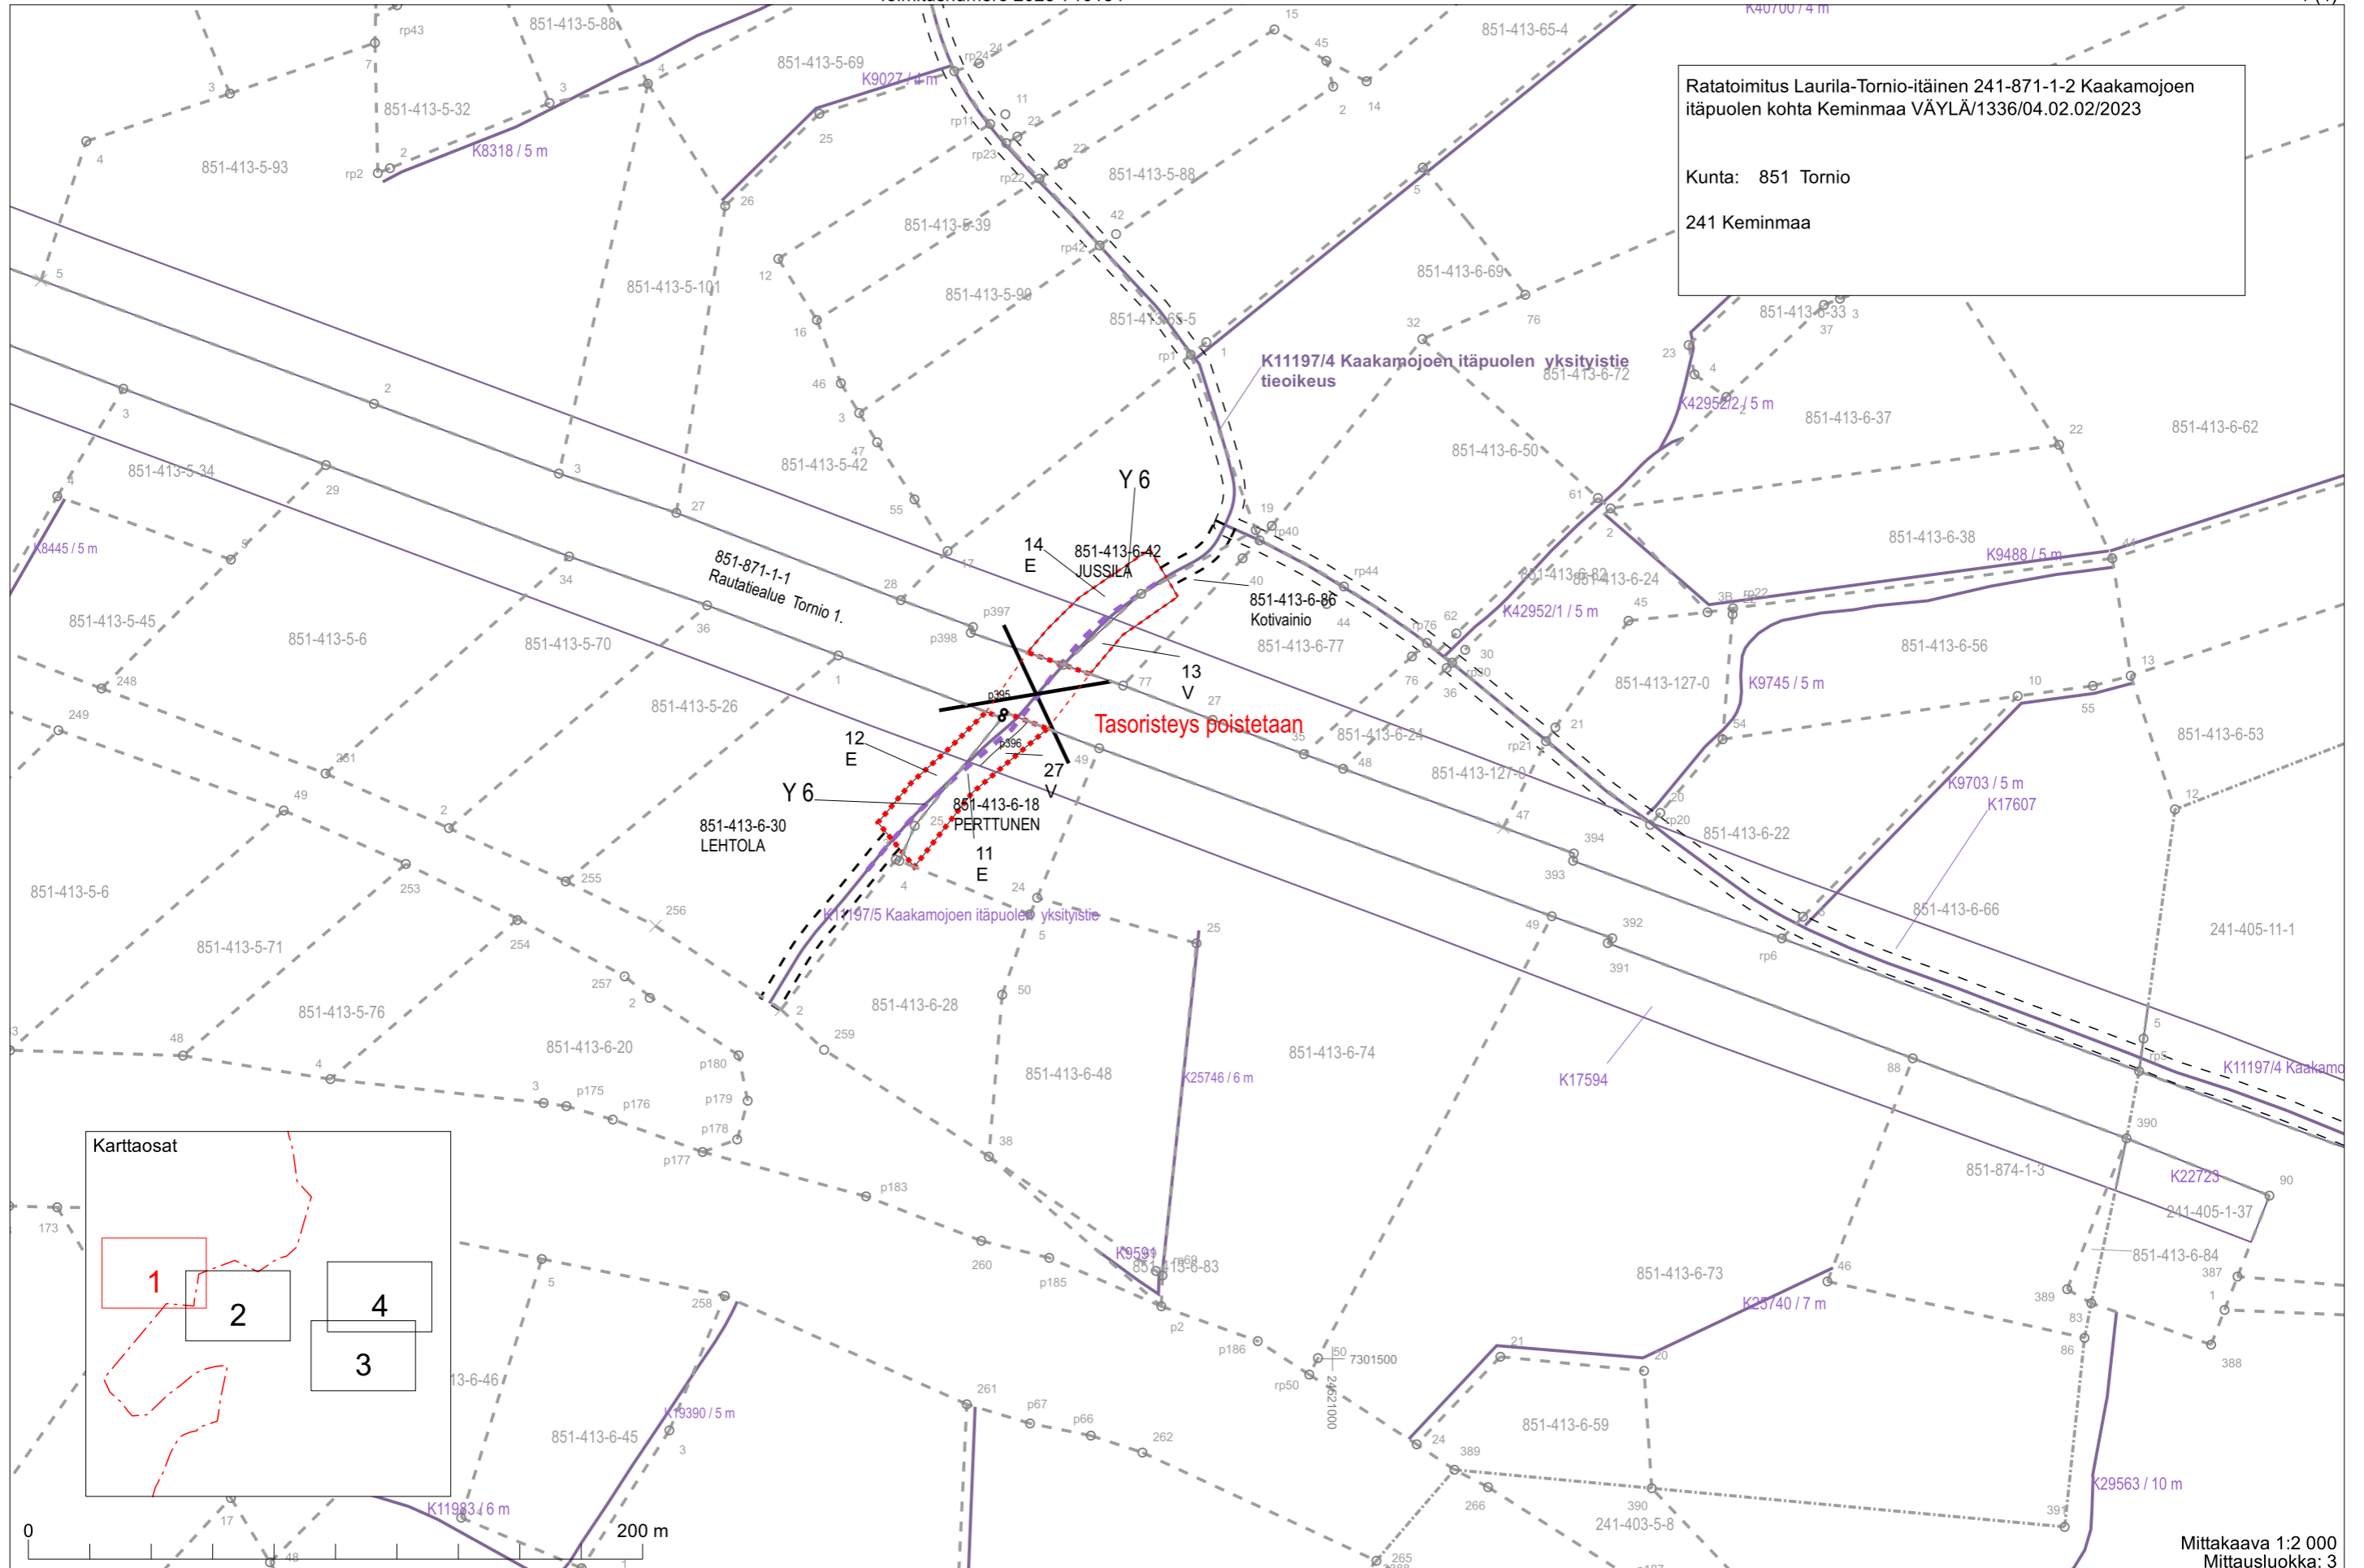



Ratatoimitus Laurila-Tornio-itäinen 241-871-1-2 Kaakamojen itäpuolen kohta Kemnmaa VÄYLÄ/1336/04.02/2023


Kunta: 851 Tornio

241 Kemnmaa

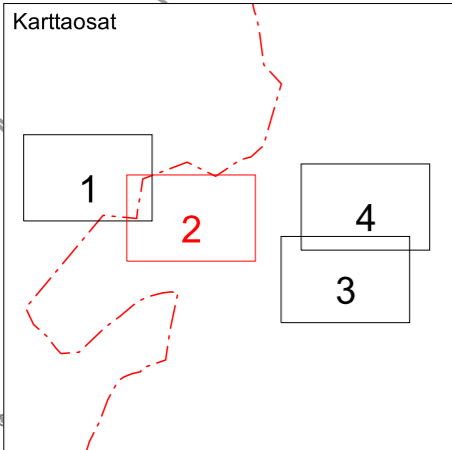

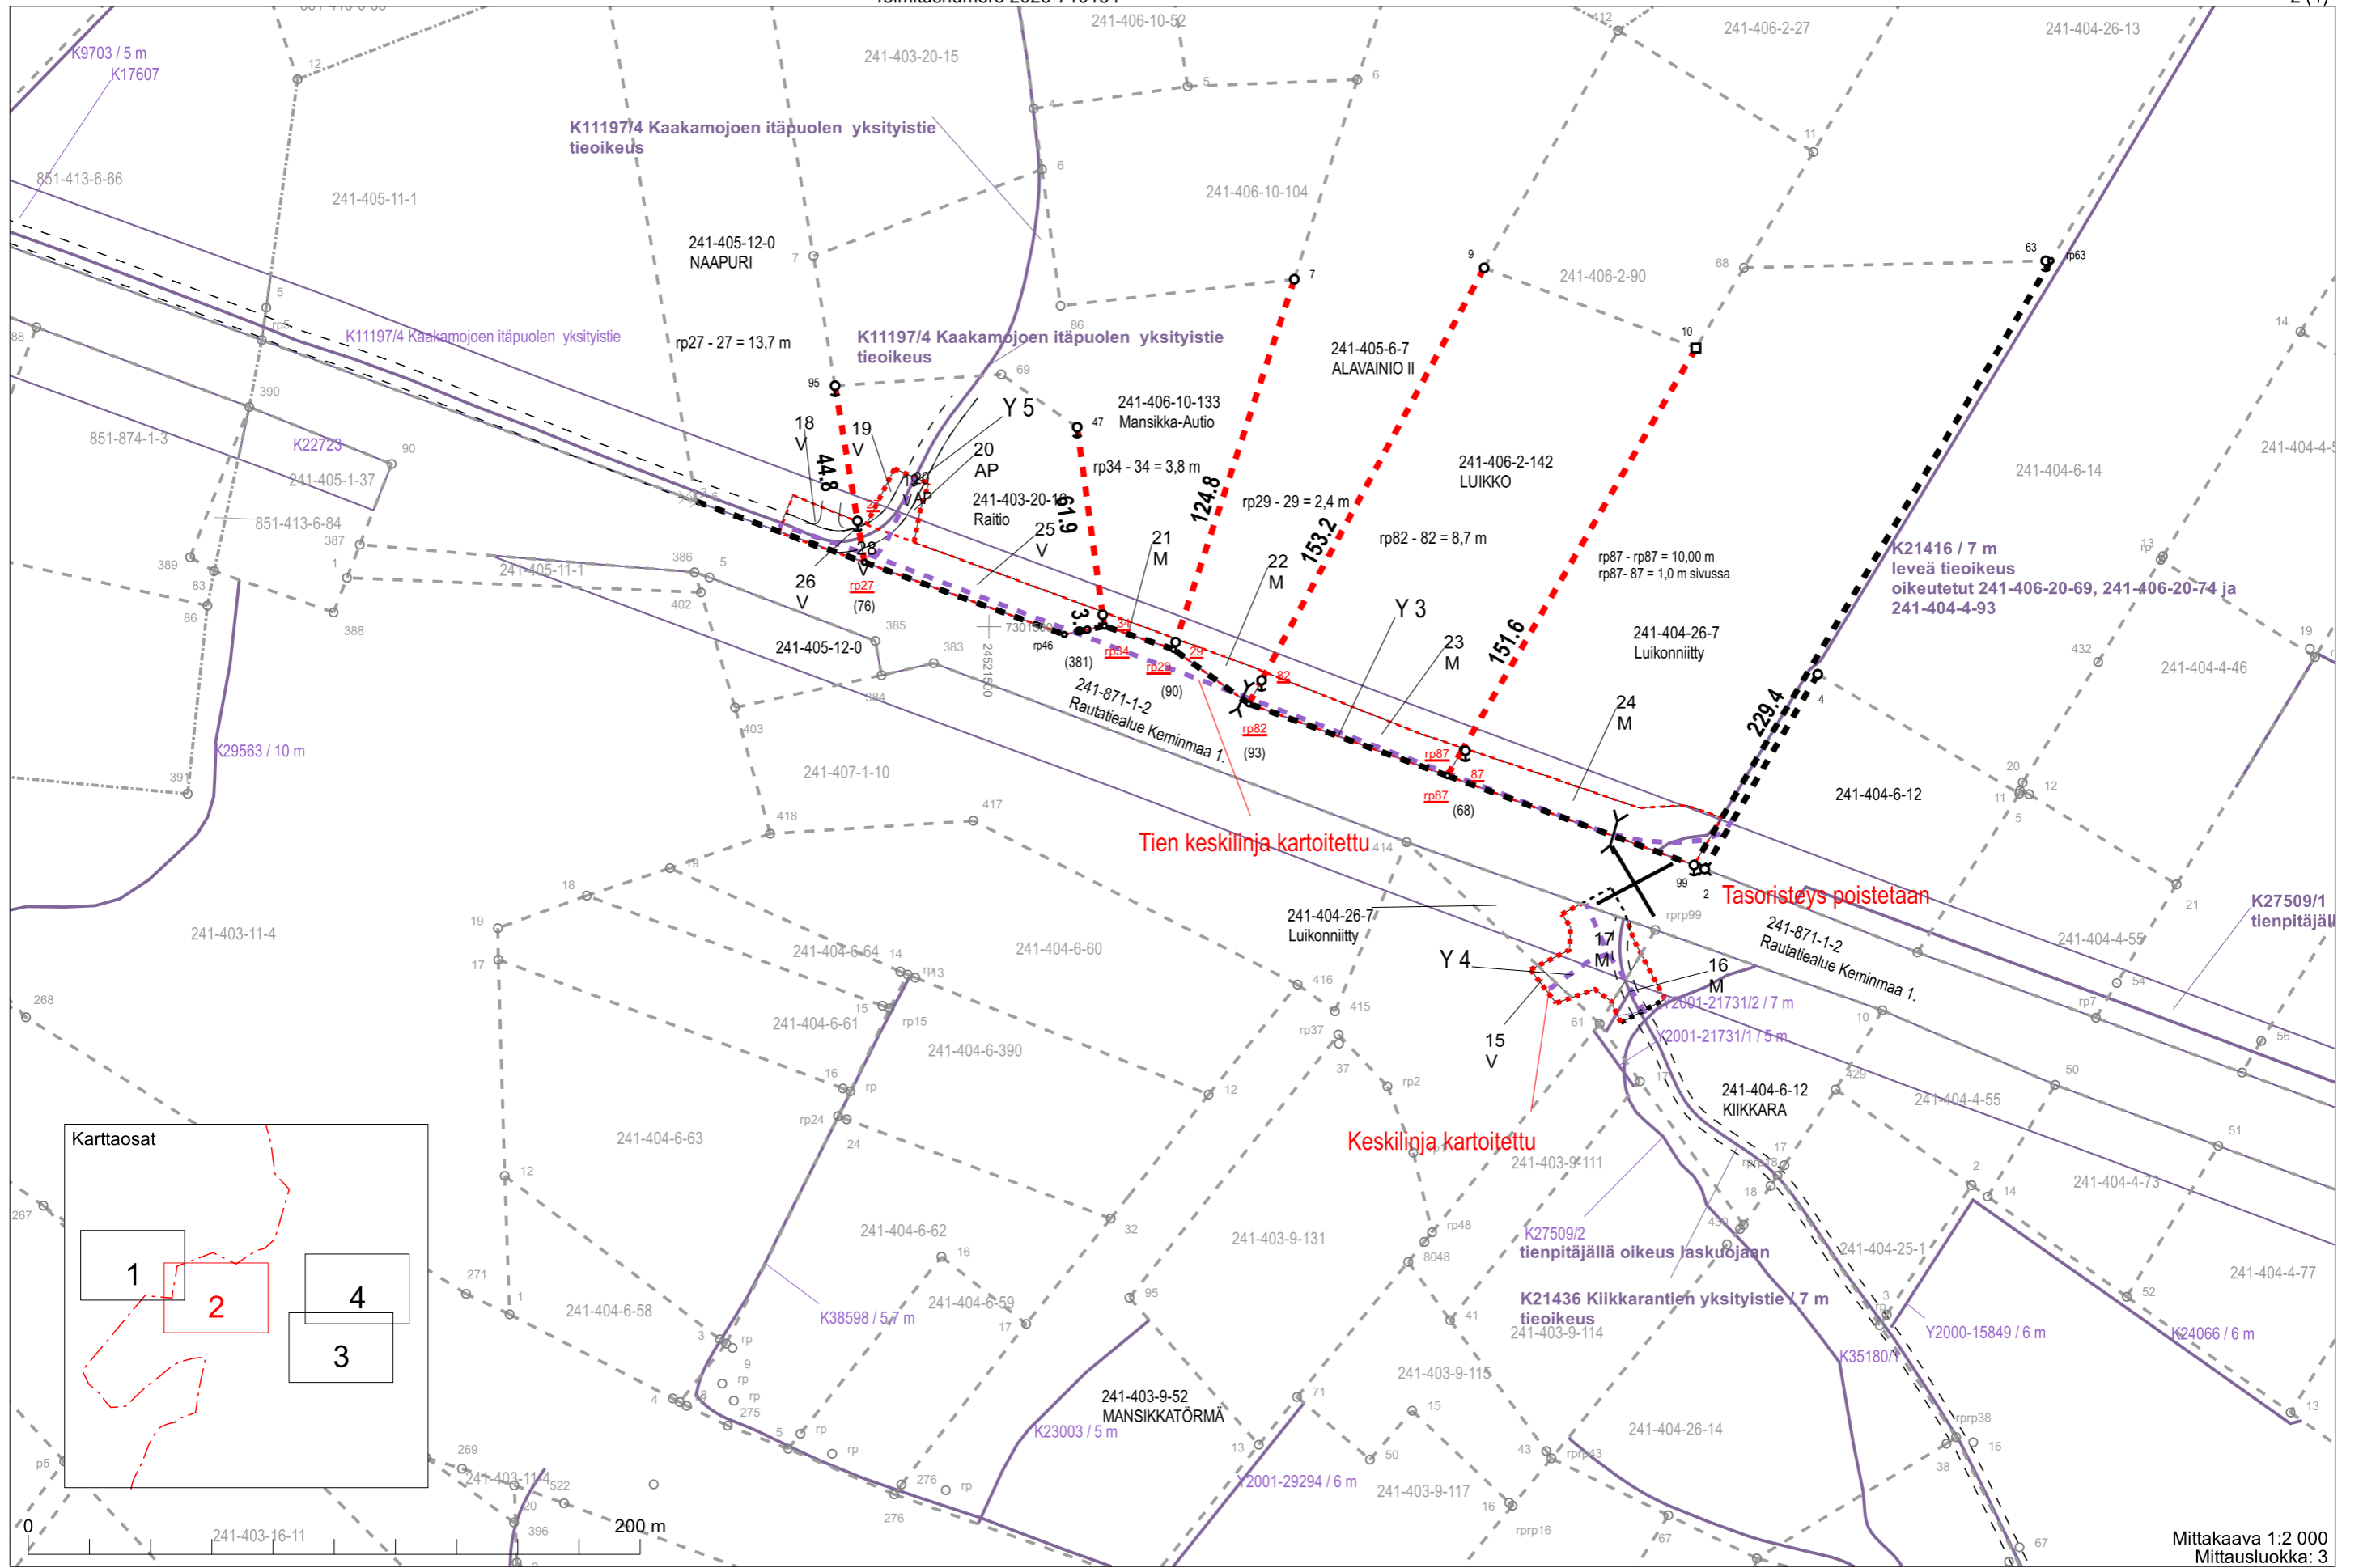

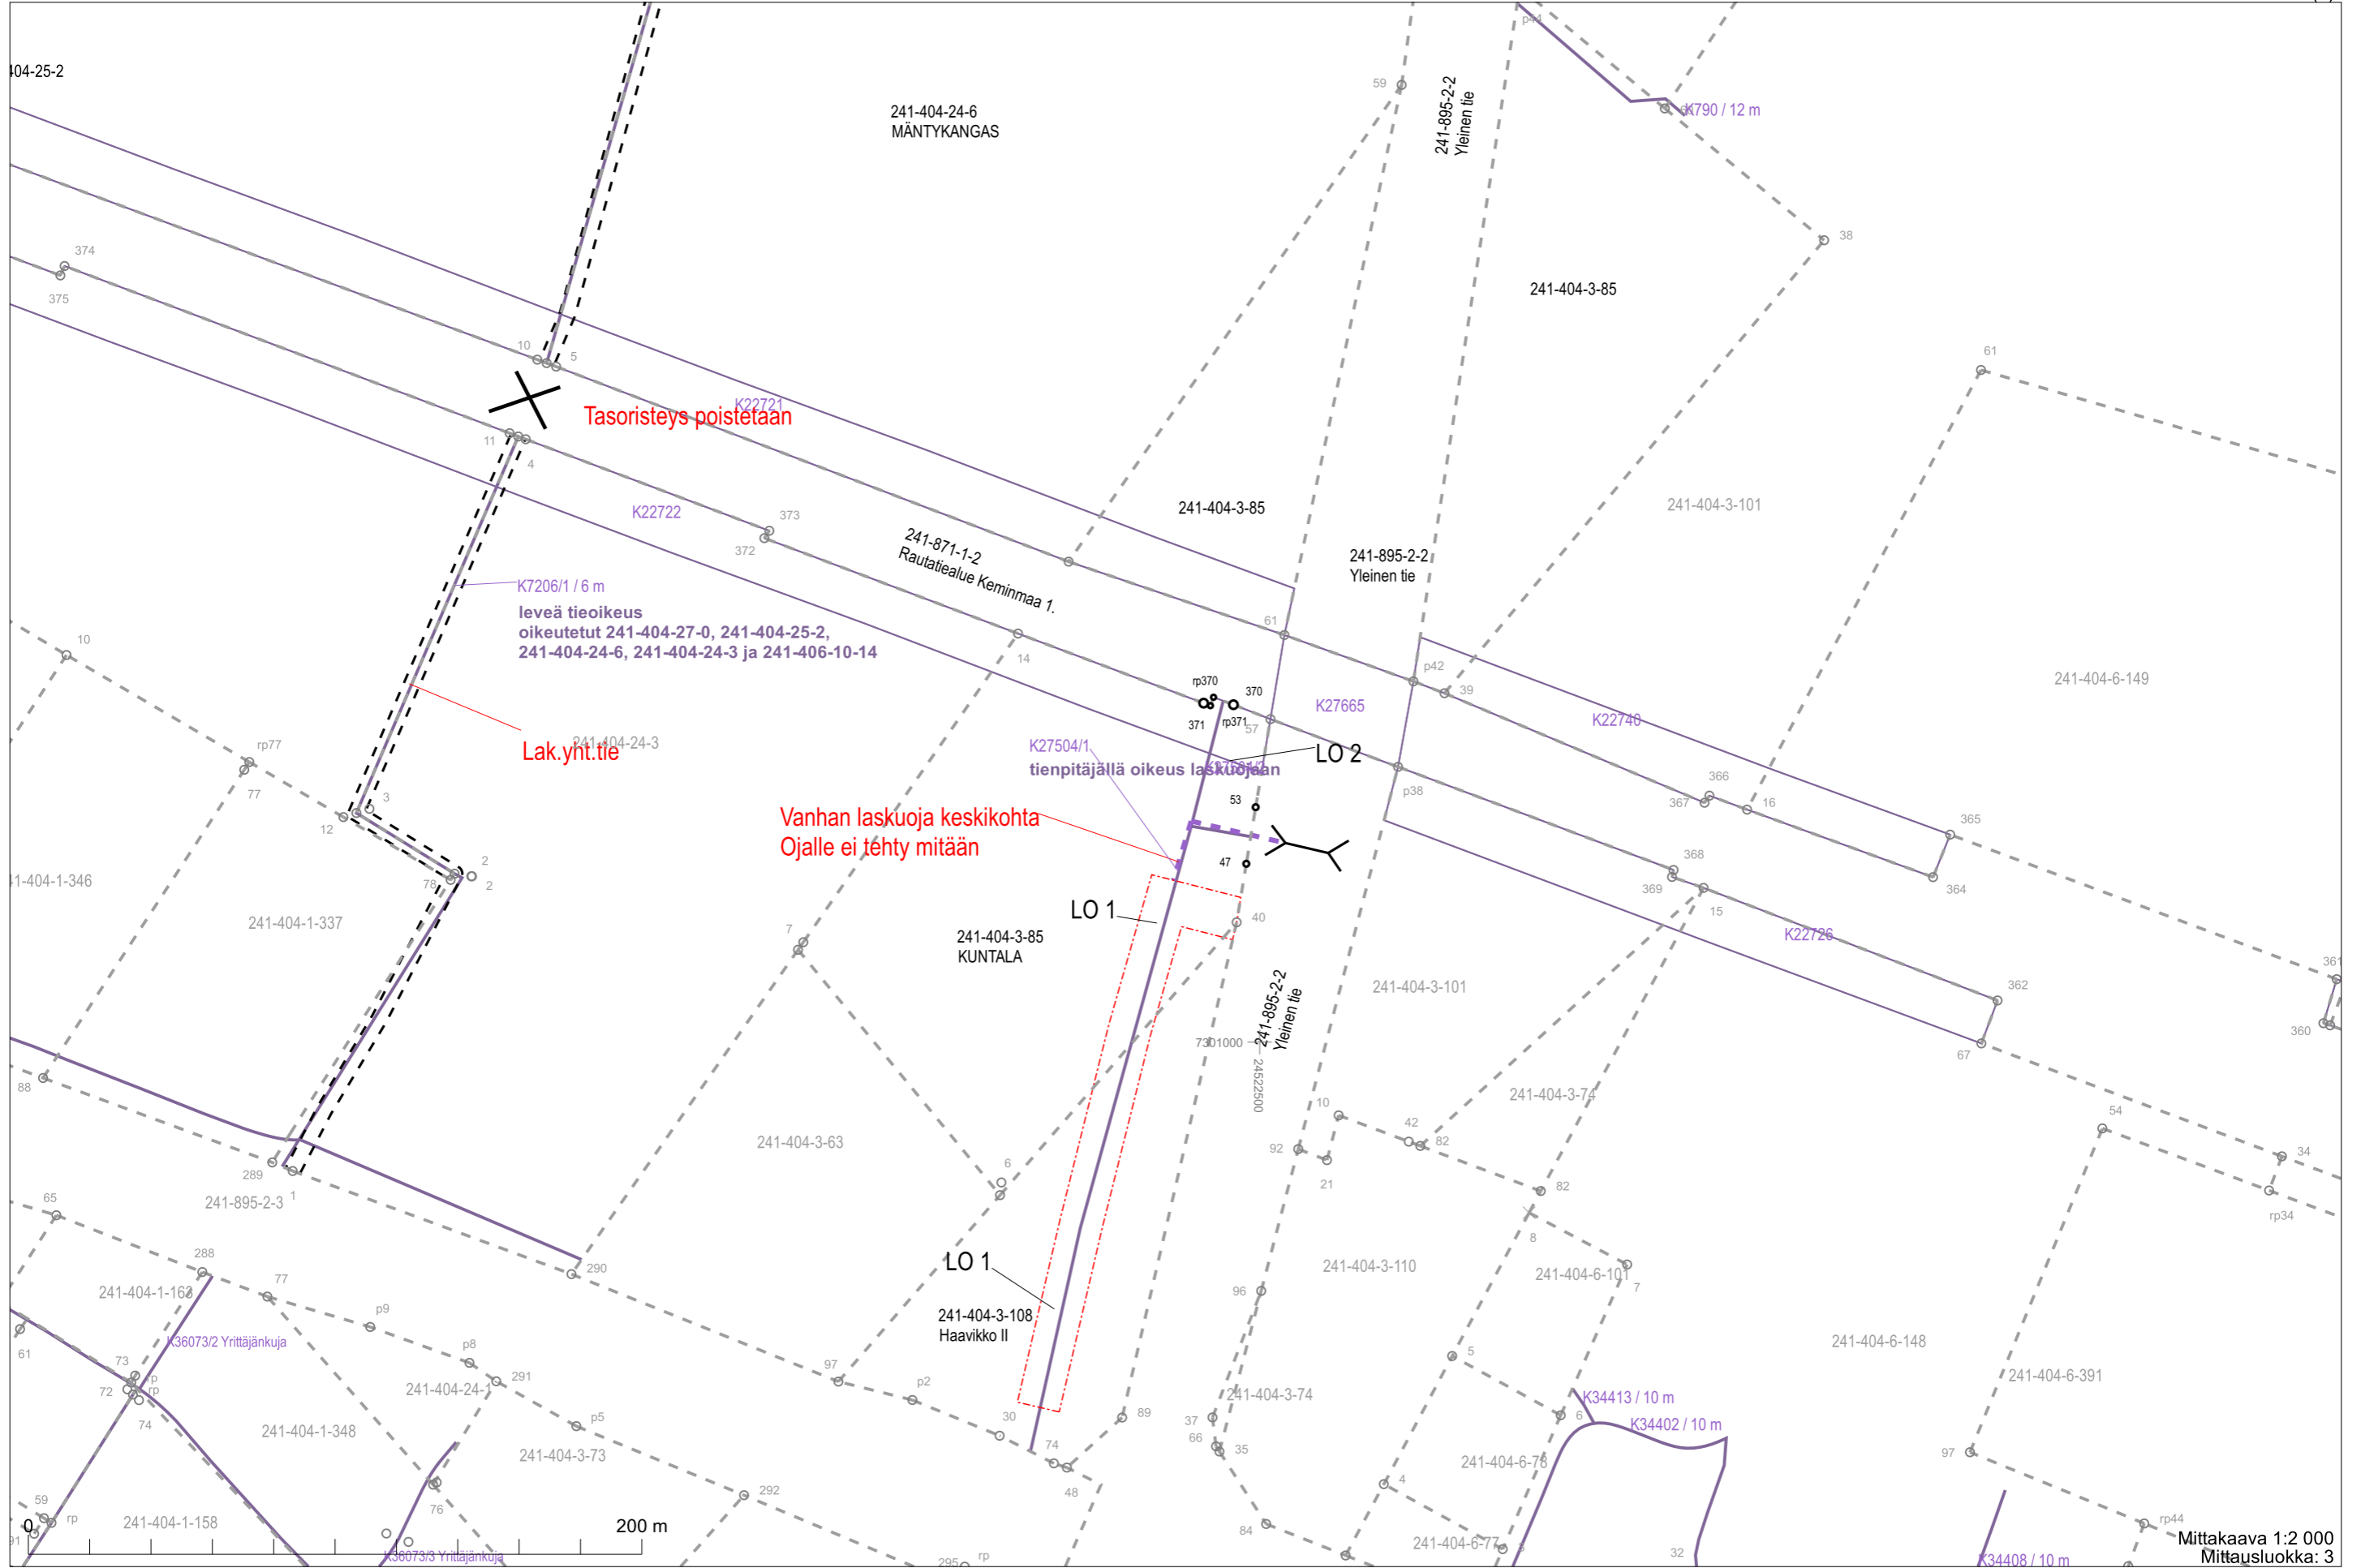

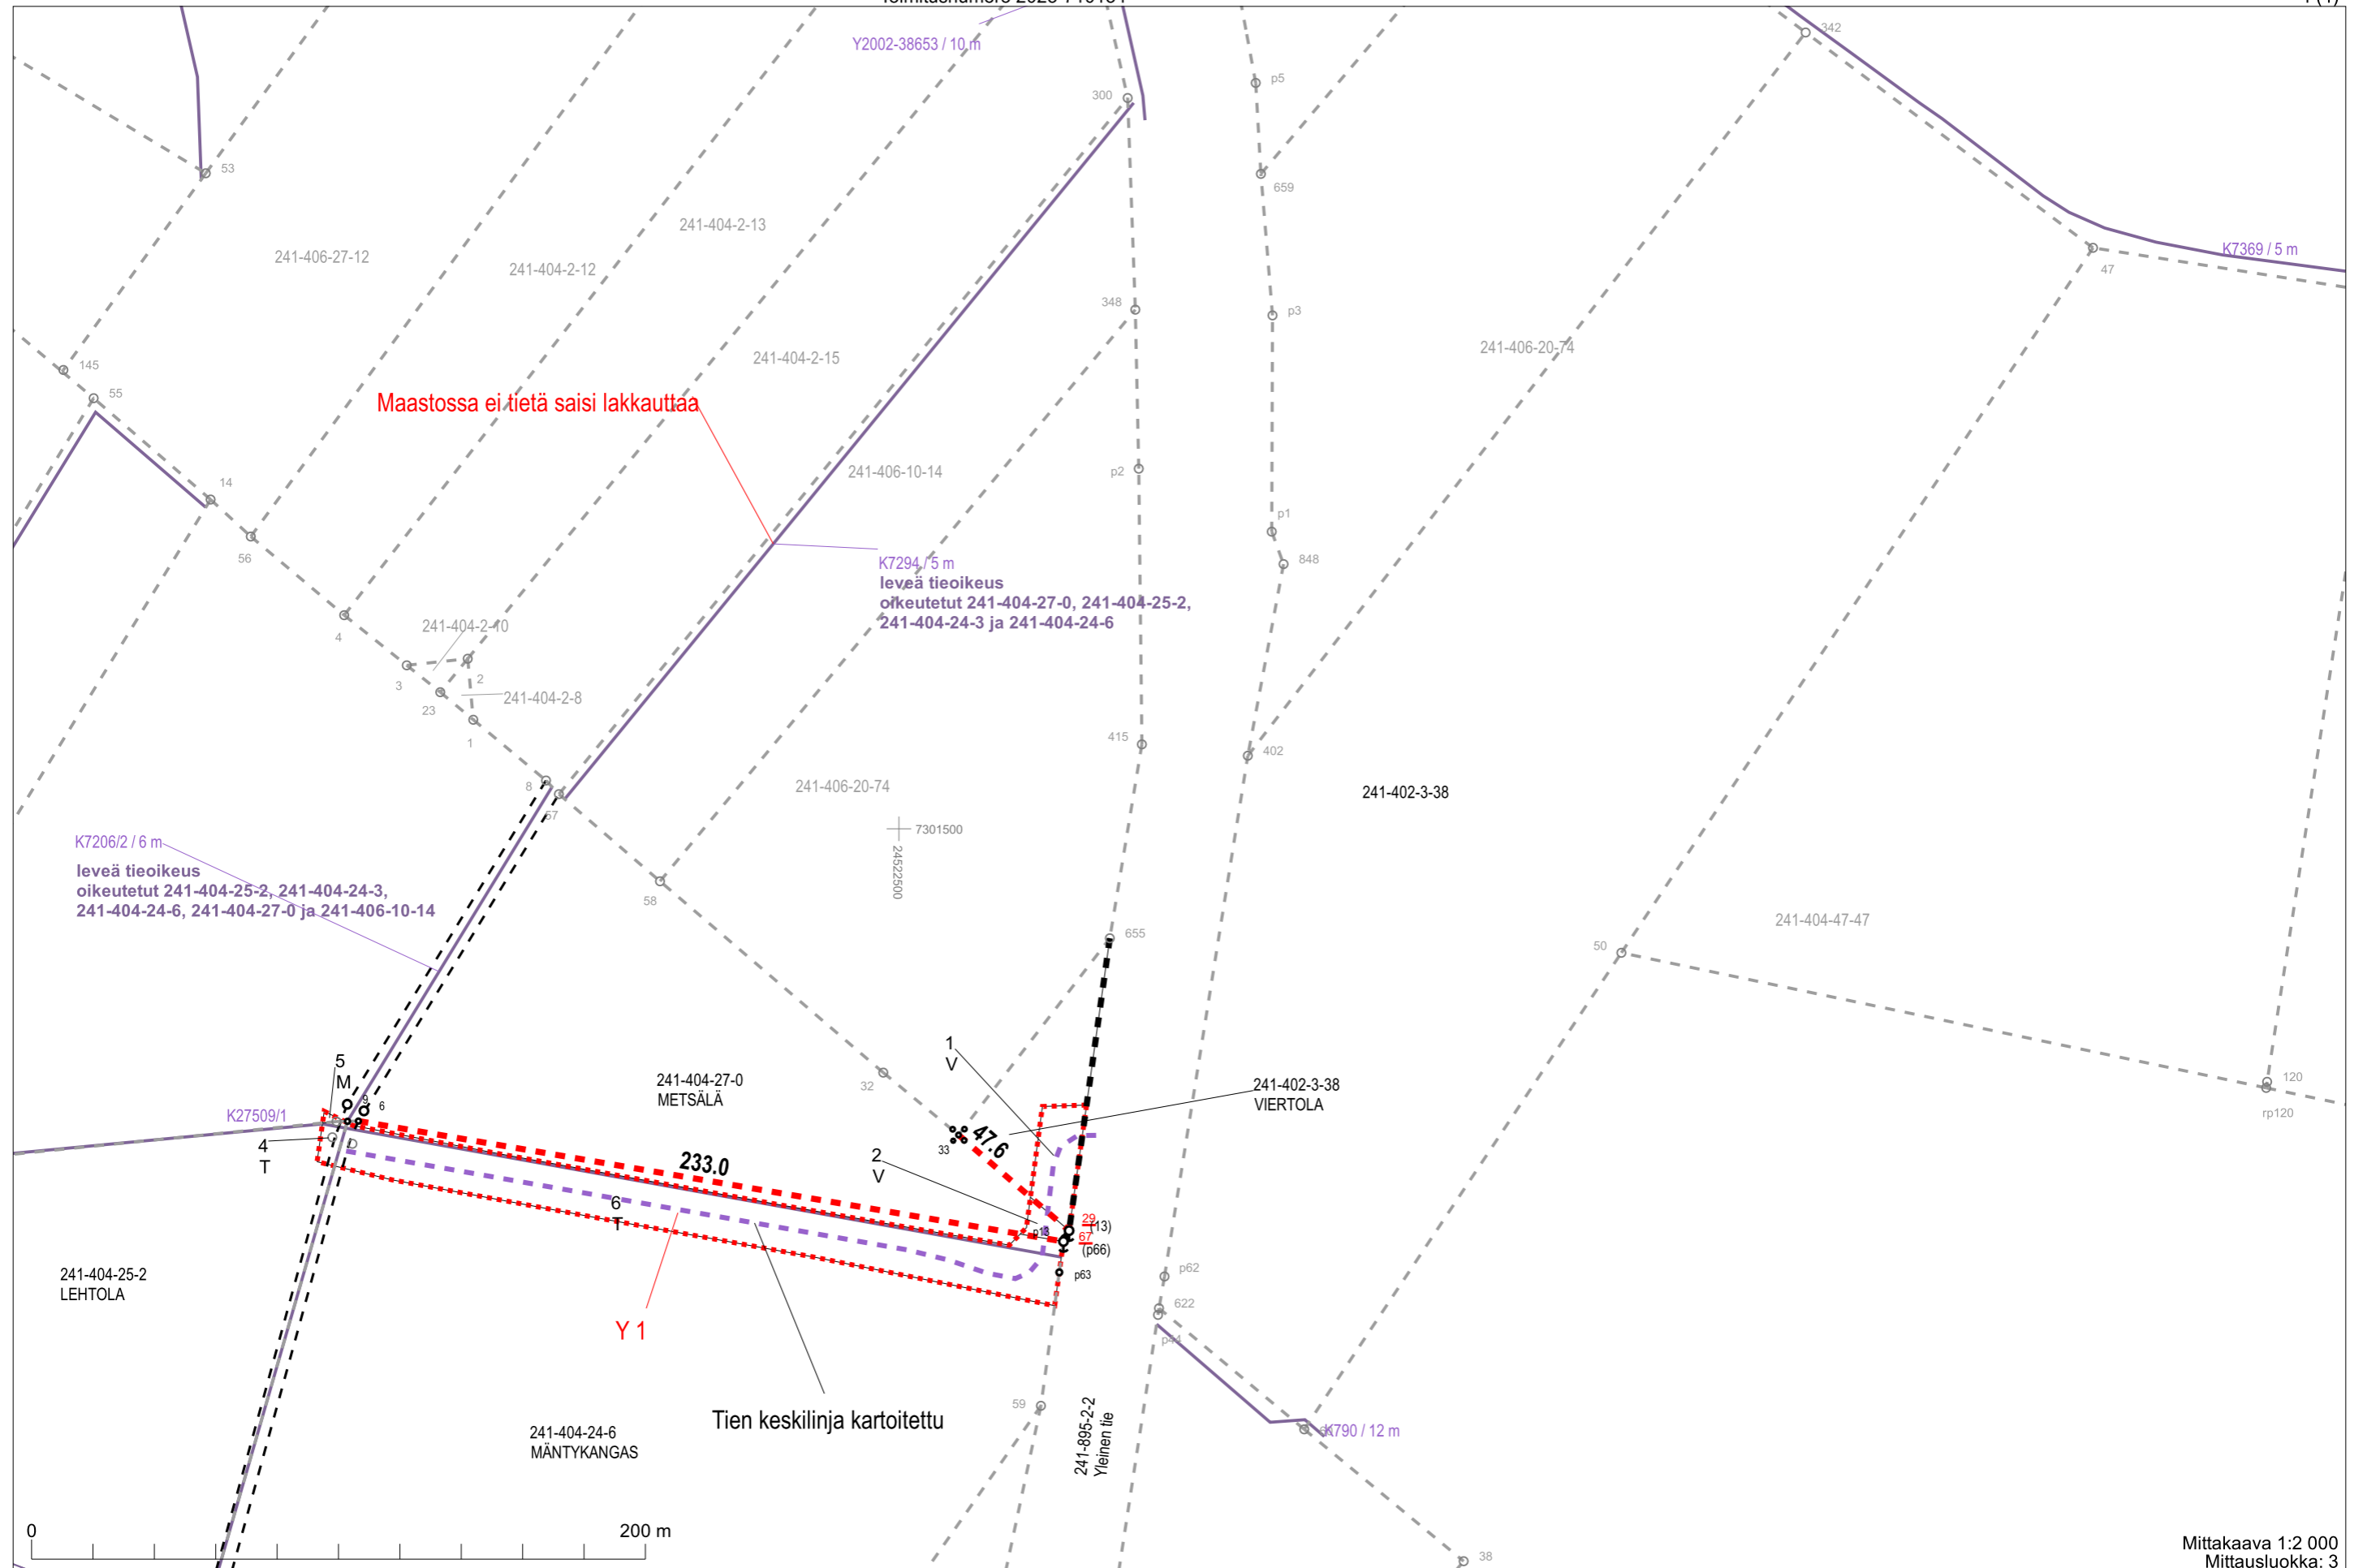

Maastossa ei tietä saisi lakkauttaa

K7294 / 5 m
leveä tieoikeus
oikeutetut 241-404-27-0, 241-404-25-2,
241-404-24-3 ja 241-404-24-6

K7206/2 / 6 m
leveä tieoikeus
oikeutetut 241-404-25-2, 241-404-24-3,
241-404-24-6, 241-404-27-0 ja 241-406-10-14

Y 1

Tien keskilinja kartoitettu

47.6

233.0

