




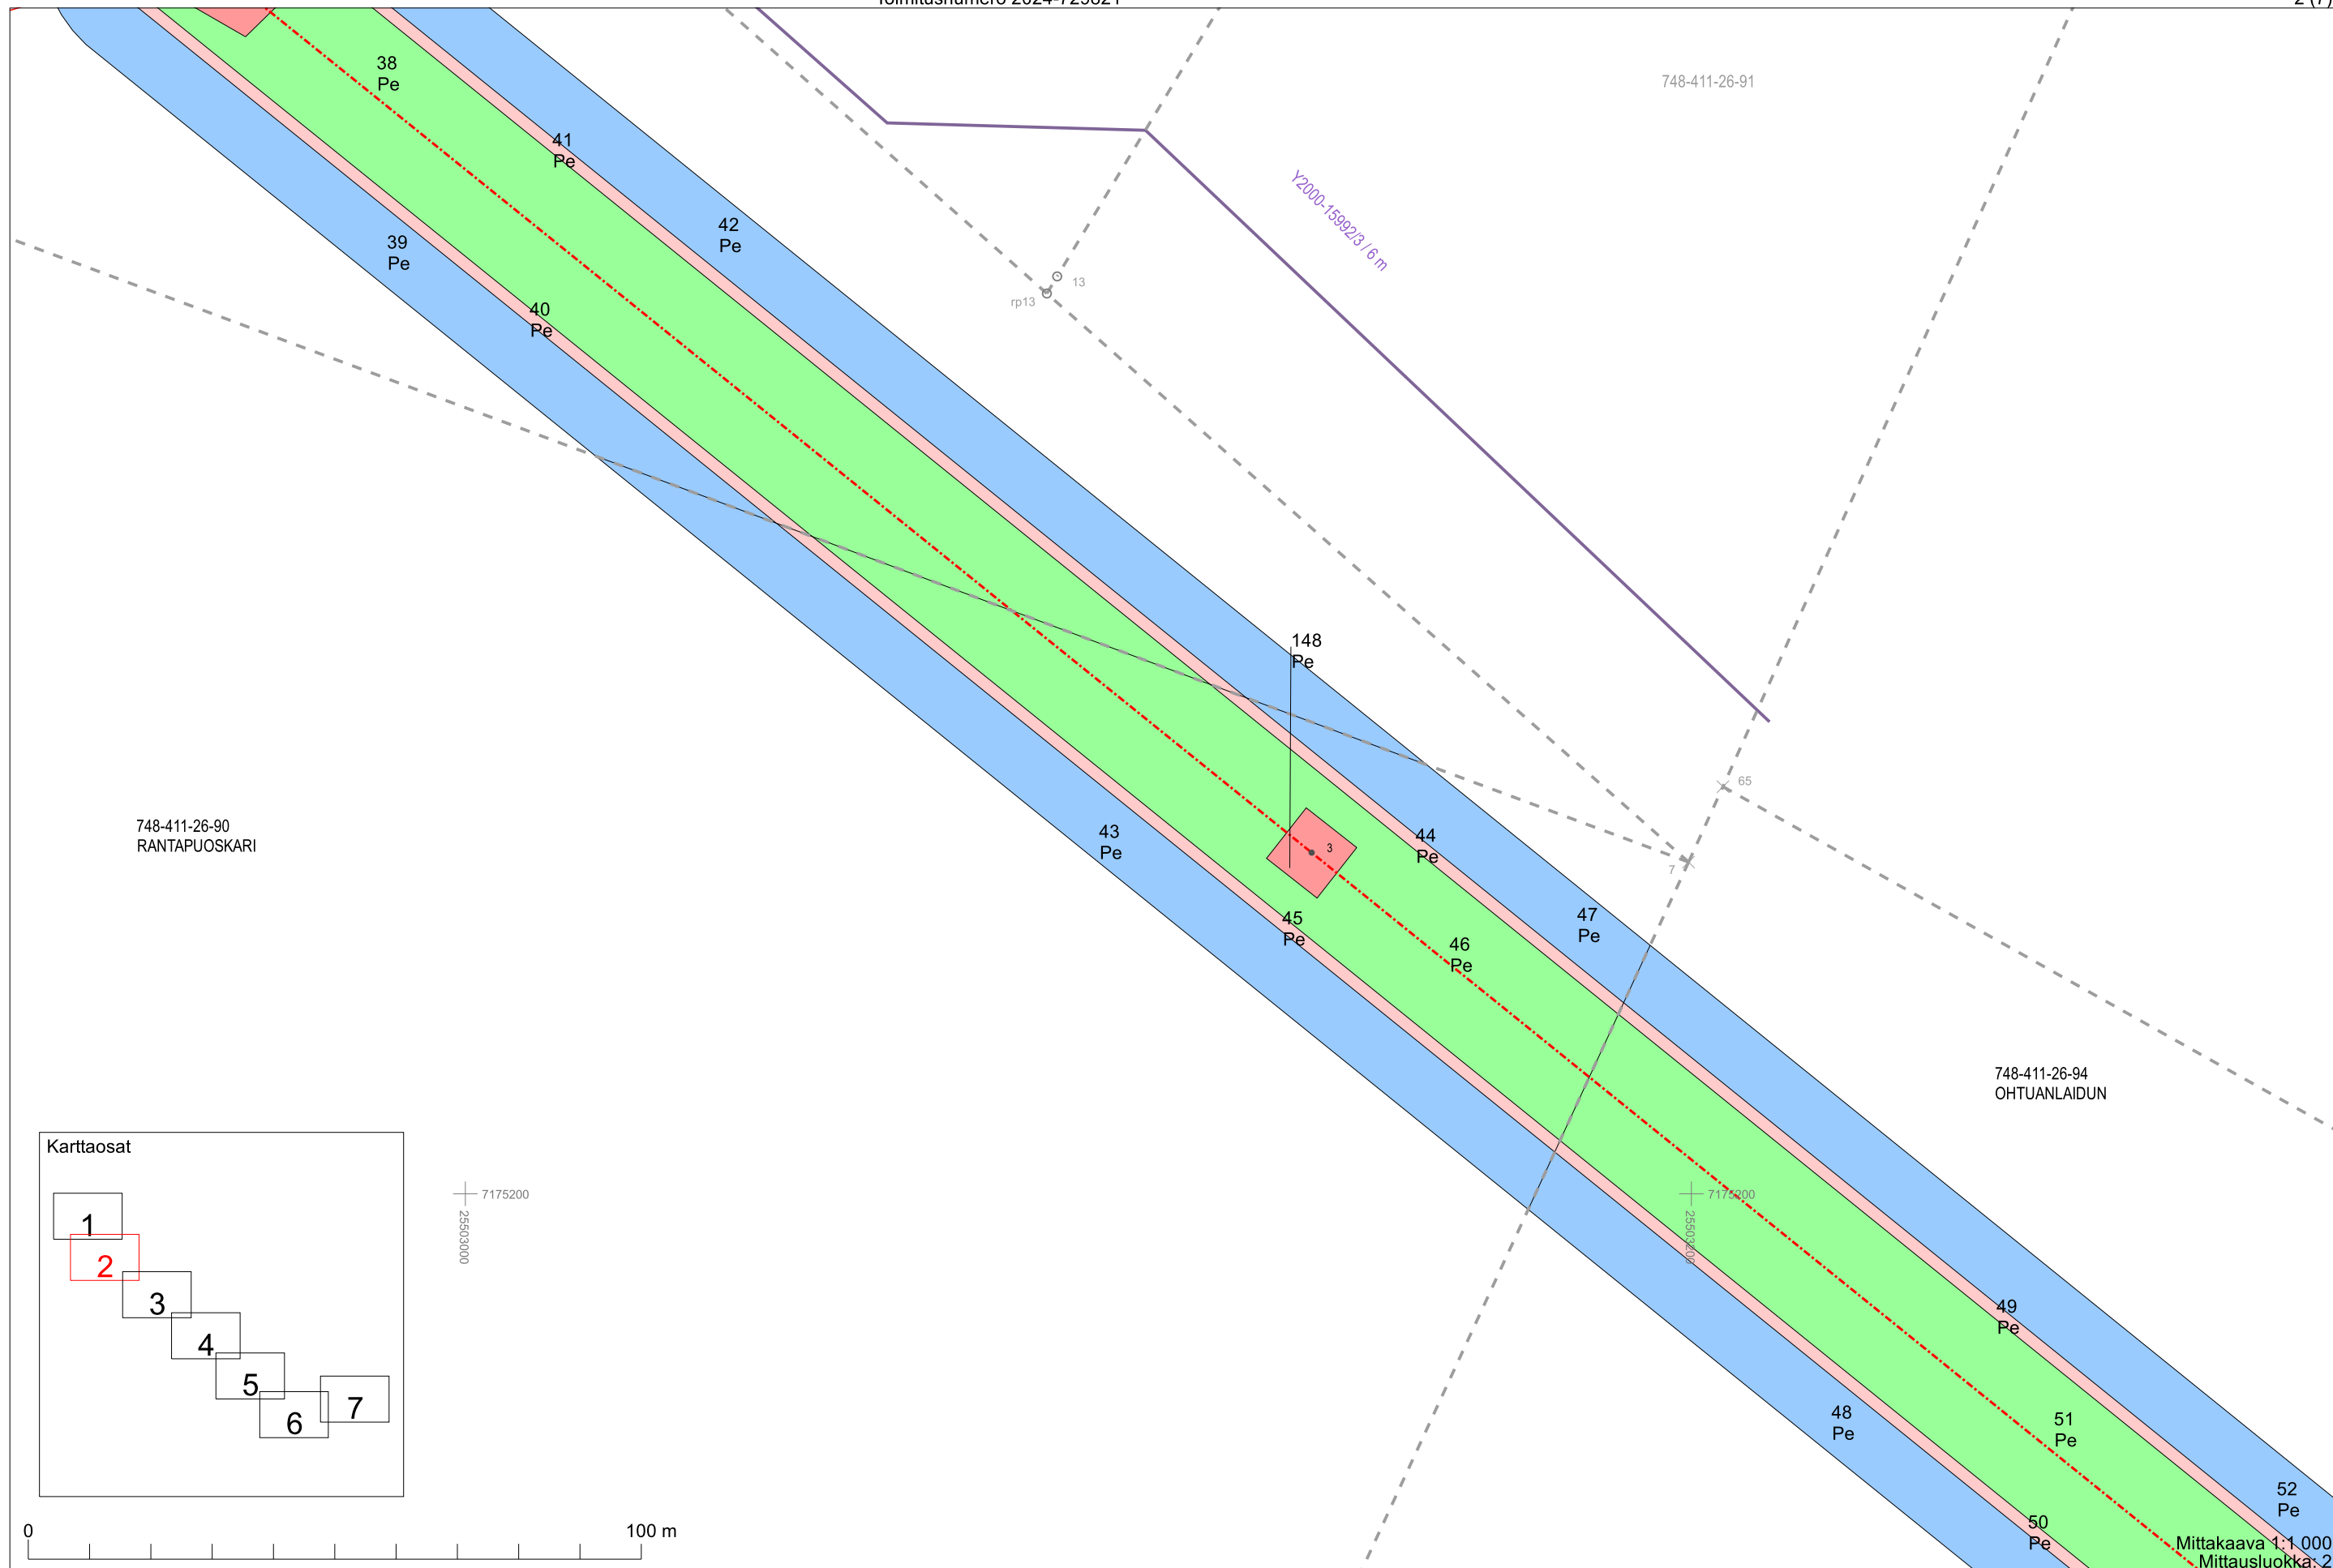

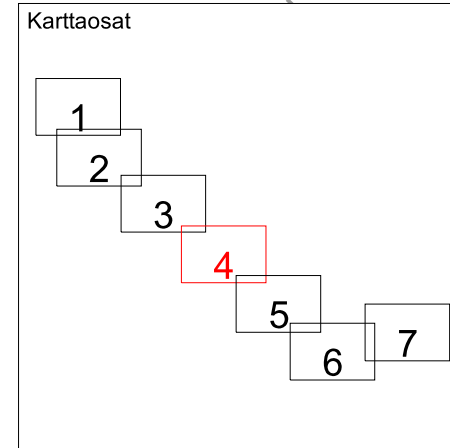

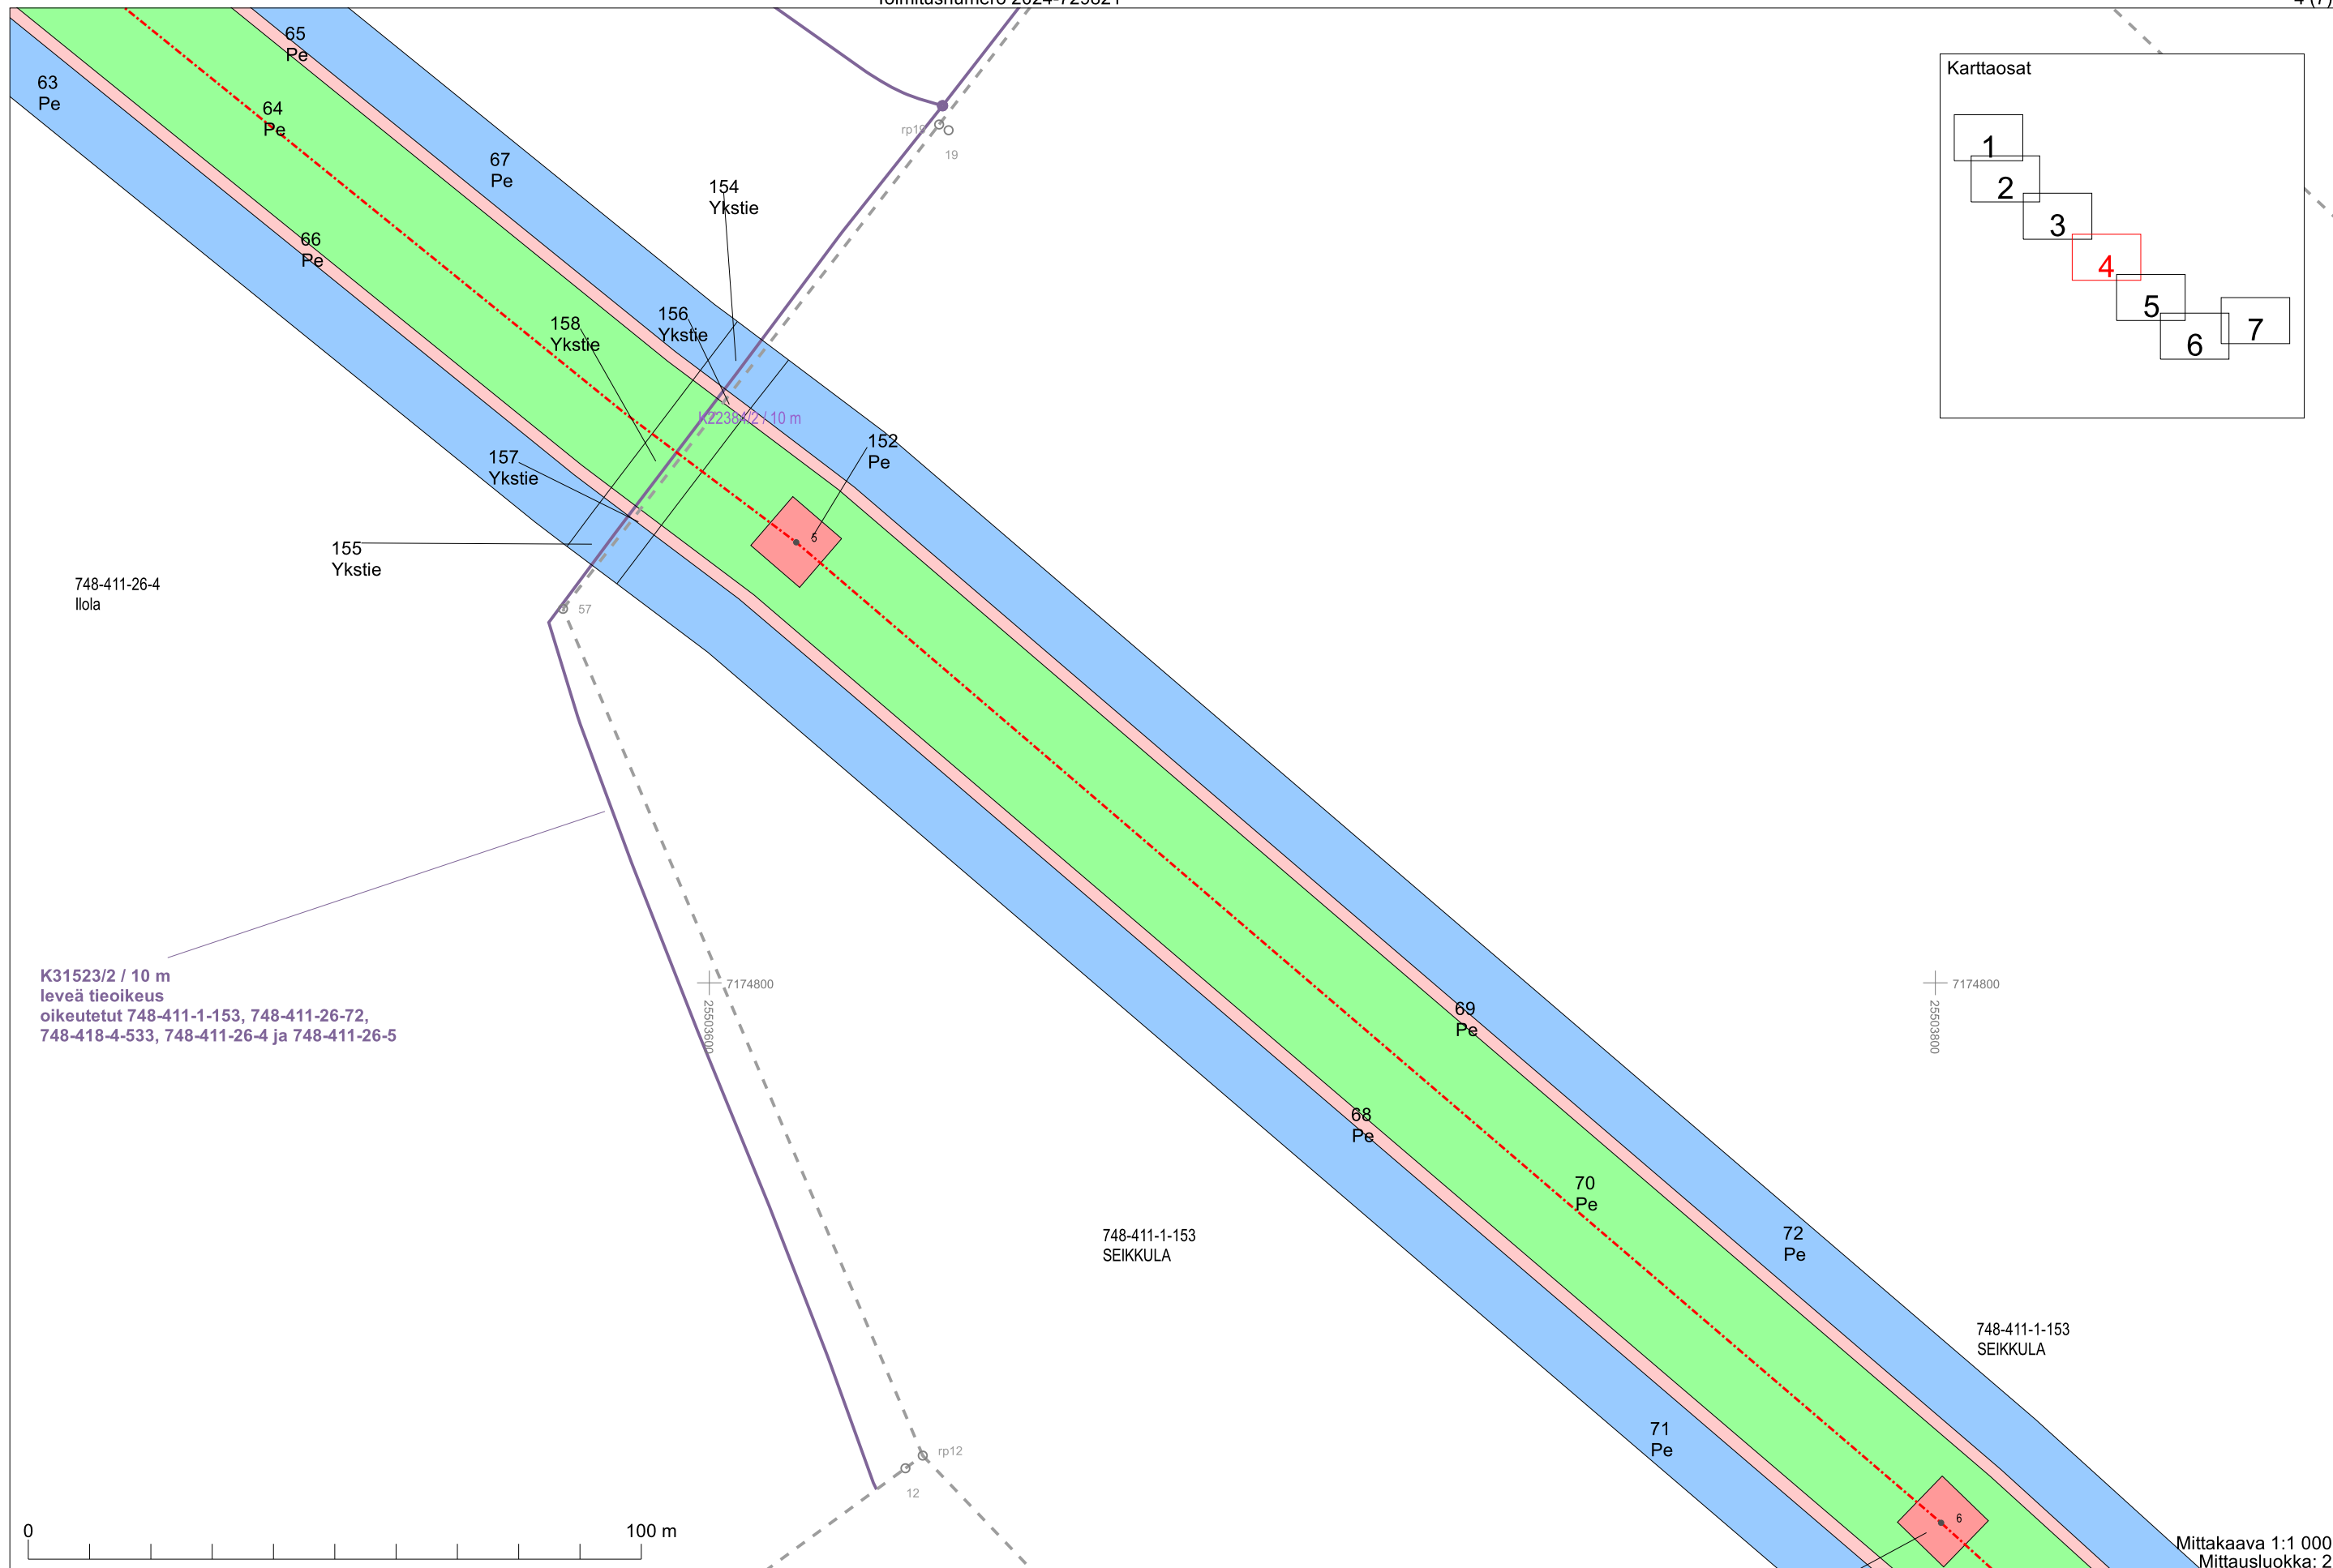



K31523/2 / 10 m
leveä tieoikeus
oikeutetut 748-411-1-153, 748-411-26-72,
748-418-4-533, 748-411-26-4 ja 748-411-26-5

0 100 m

Mittakaava 1:1 000
Mittausluokka: 2
Koordinaattijärjestelmä: ETRS-GKn/peruskoordinaatisto

