


Pahkavaara - Pyhänselkä 400 kV

Pyhänselkä - Utanen 110 kV  
Utanen - Nuojua 110 kV

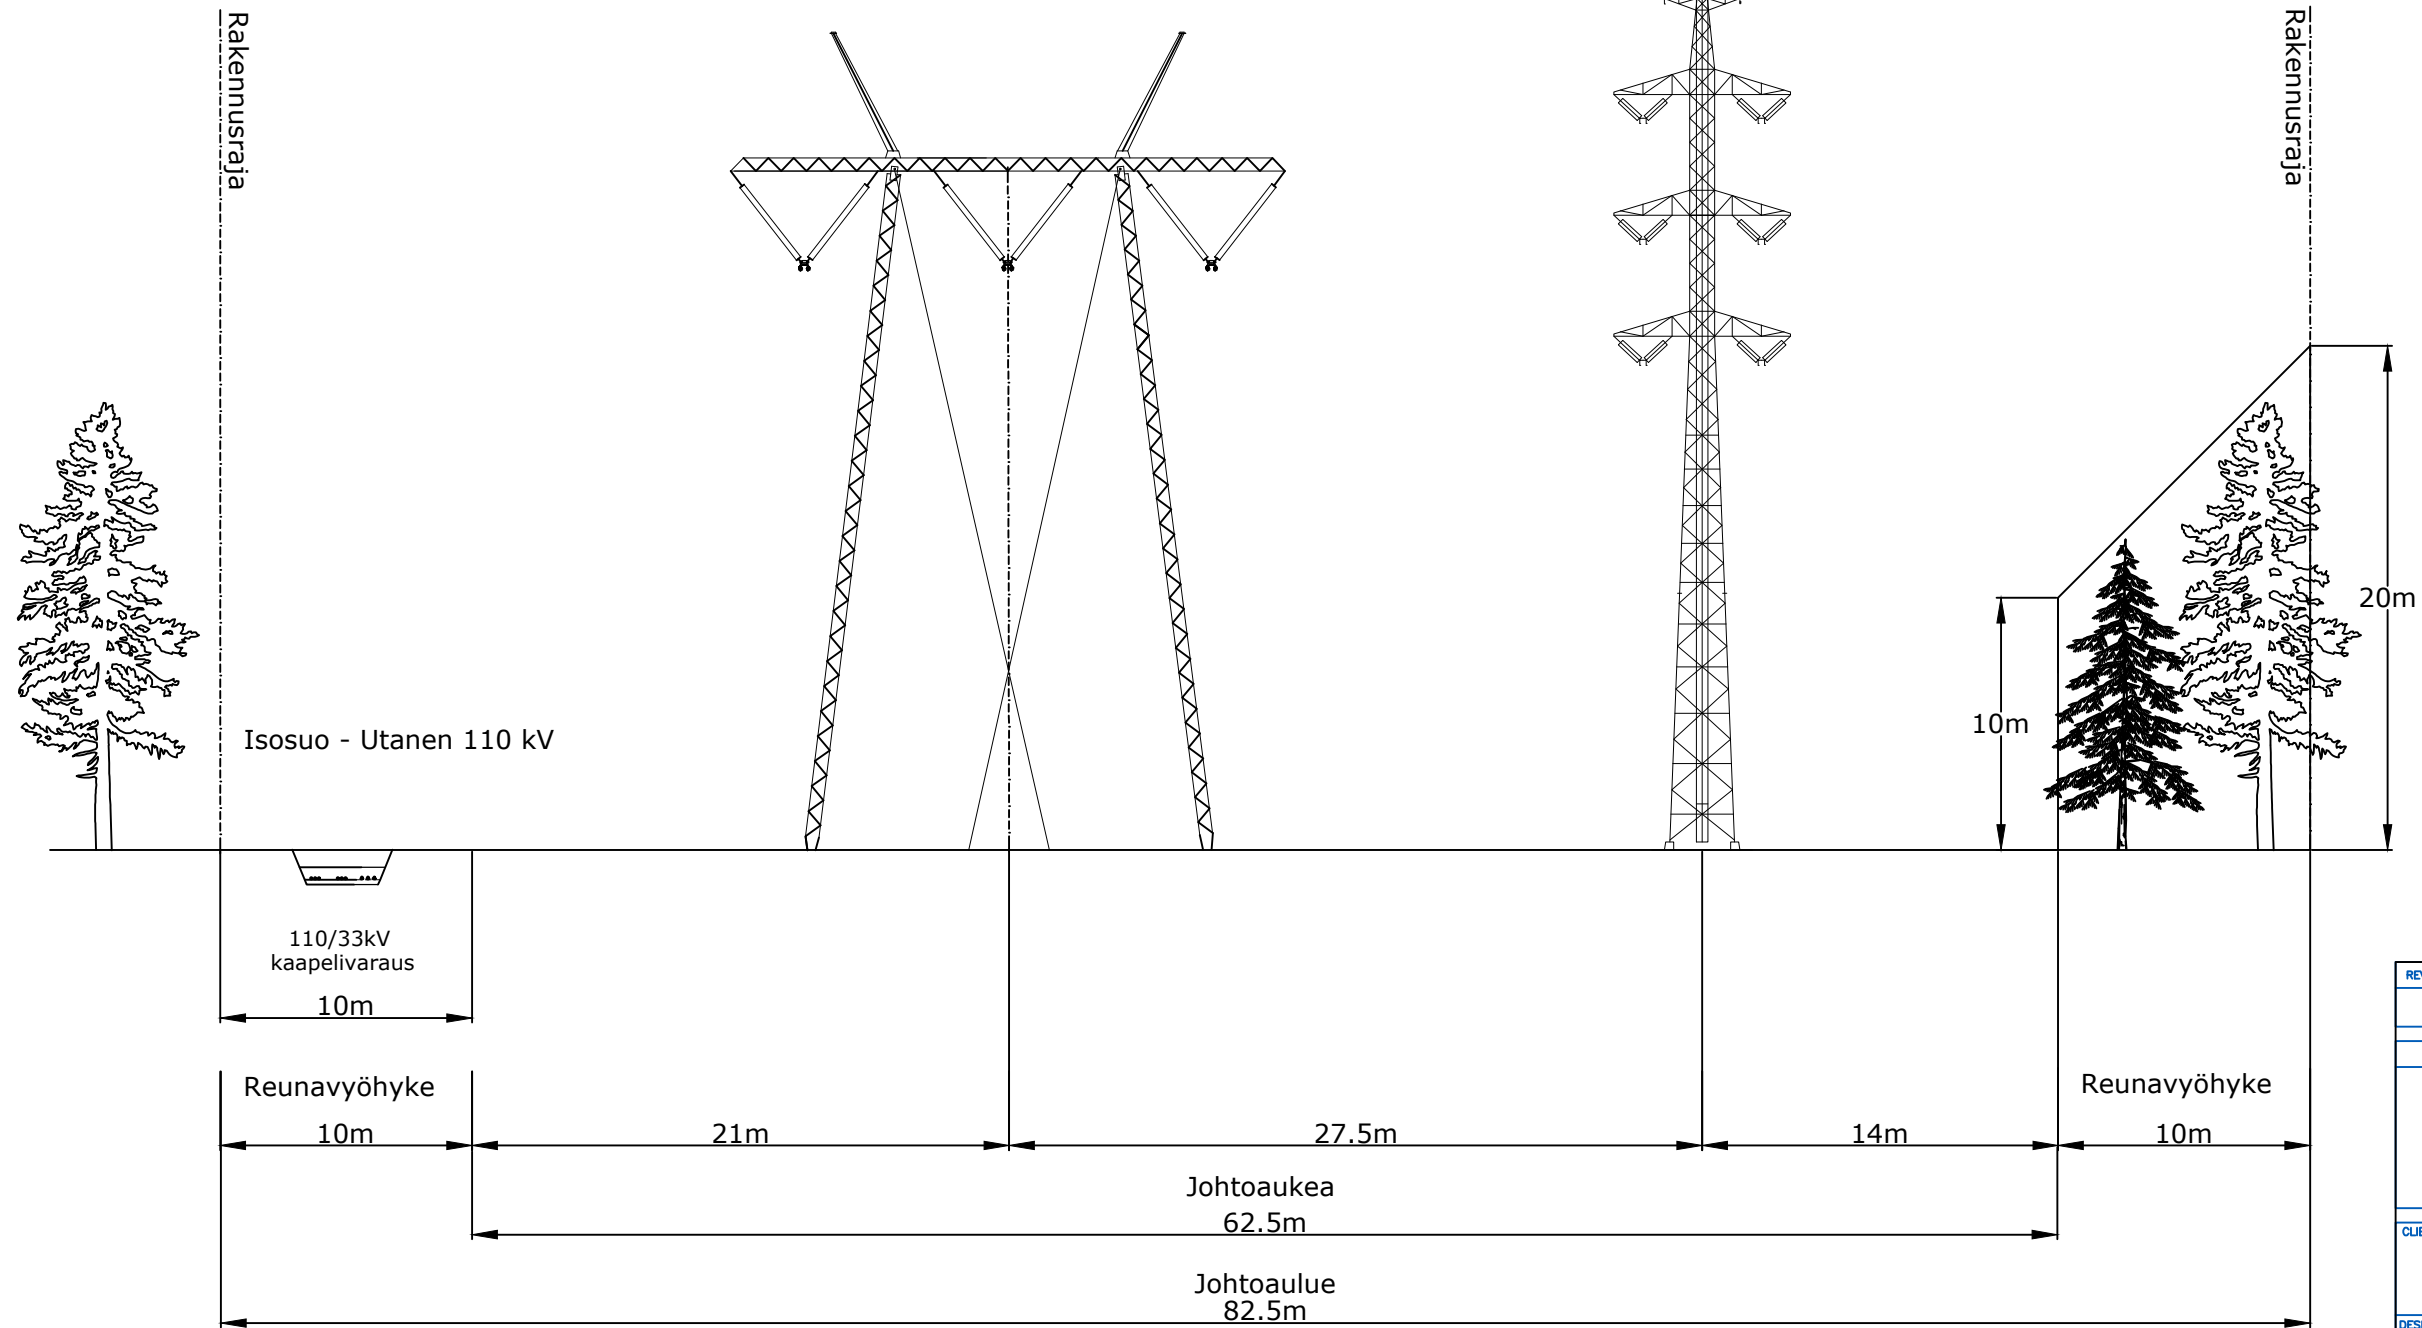

REV:	DESCRIPTION:	BY:	DATE:
NOTES:			
CLIENT:			
DESIGNER:			
SITE:			
Utajärvi			
TITLE:			
Isosuo-Utanen 110kV Johtoauekuva 2			
SCALE AT A3:	DATE:	DRAWN:	CHECKED:
1:300	1.9.2022	FBLA	JSAU
PROJECT NO:	DRAWING NO:	REVISION:	
1574	1573-02-03	M0	