

CLIENT:

VALOREM
producteur d'énergies vertes

DESIGNER:

SITEMA
ENERGY INFRA MANAGEMENT

SITE:

SEINÄJOKI - NIINISTÖNNEVA

1345-02-23-01

DRAWING NO.

1345

PROJECT NO.

10.5.2021

DATE.

TITLE:

Johtoaluekuva
Seinäjoki - Niinistöneva 2 x 110 kV

1:400

SCALE AT A4.

DRAWN. FBLA


CHECKED. JHÄM

M0

REVISION.

AMENDMENTS:


REV:	DESCRIPTION:	BY:	DATE:

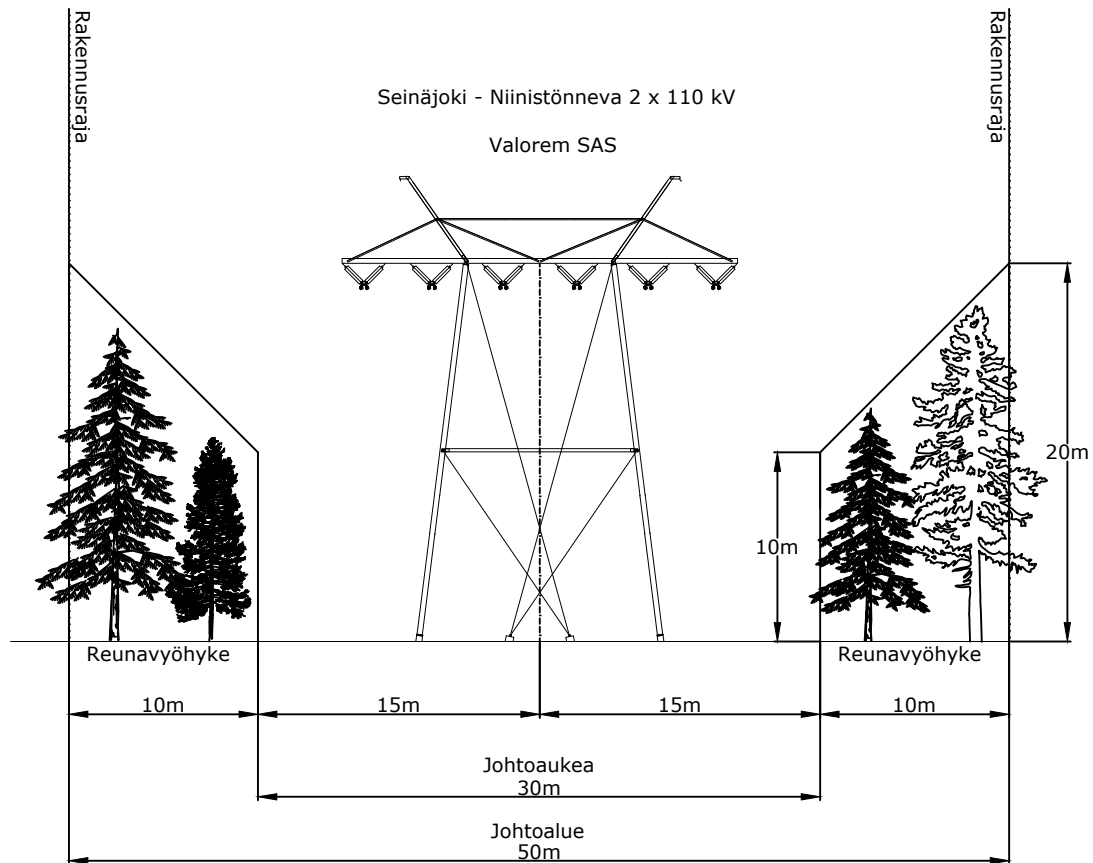

Seinäjoki - Tuovila 400 kV
 Seinäjoki - Höysälä 110 kV

Fingrid Oyj

Seinäjoki - Niinistöneva 2 x 110 kV
 Valorem SAS

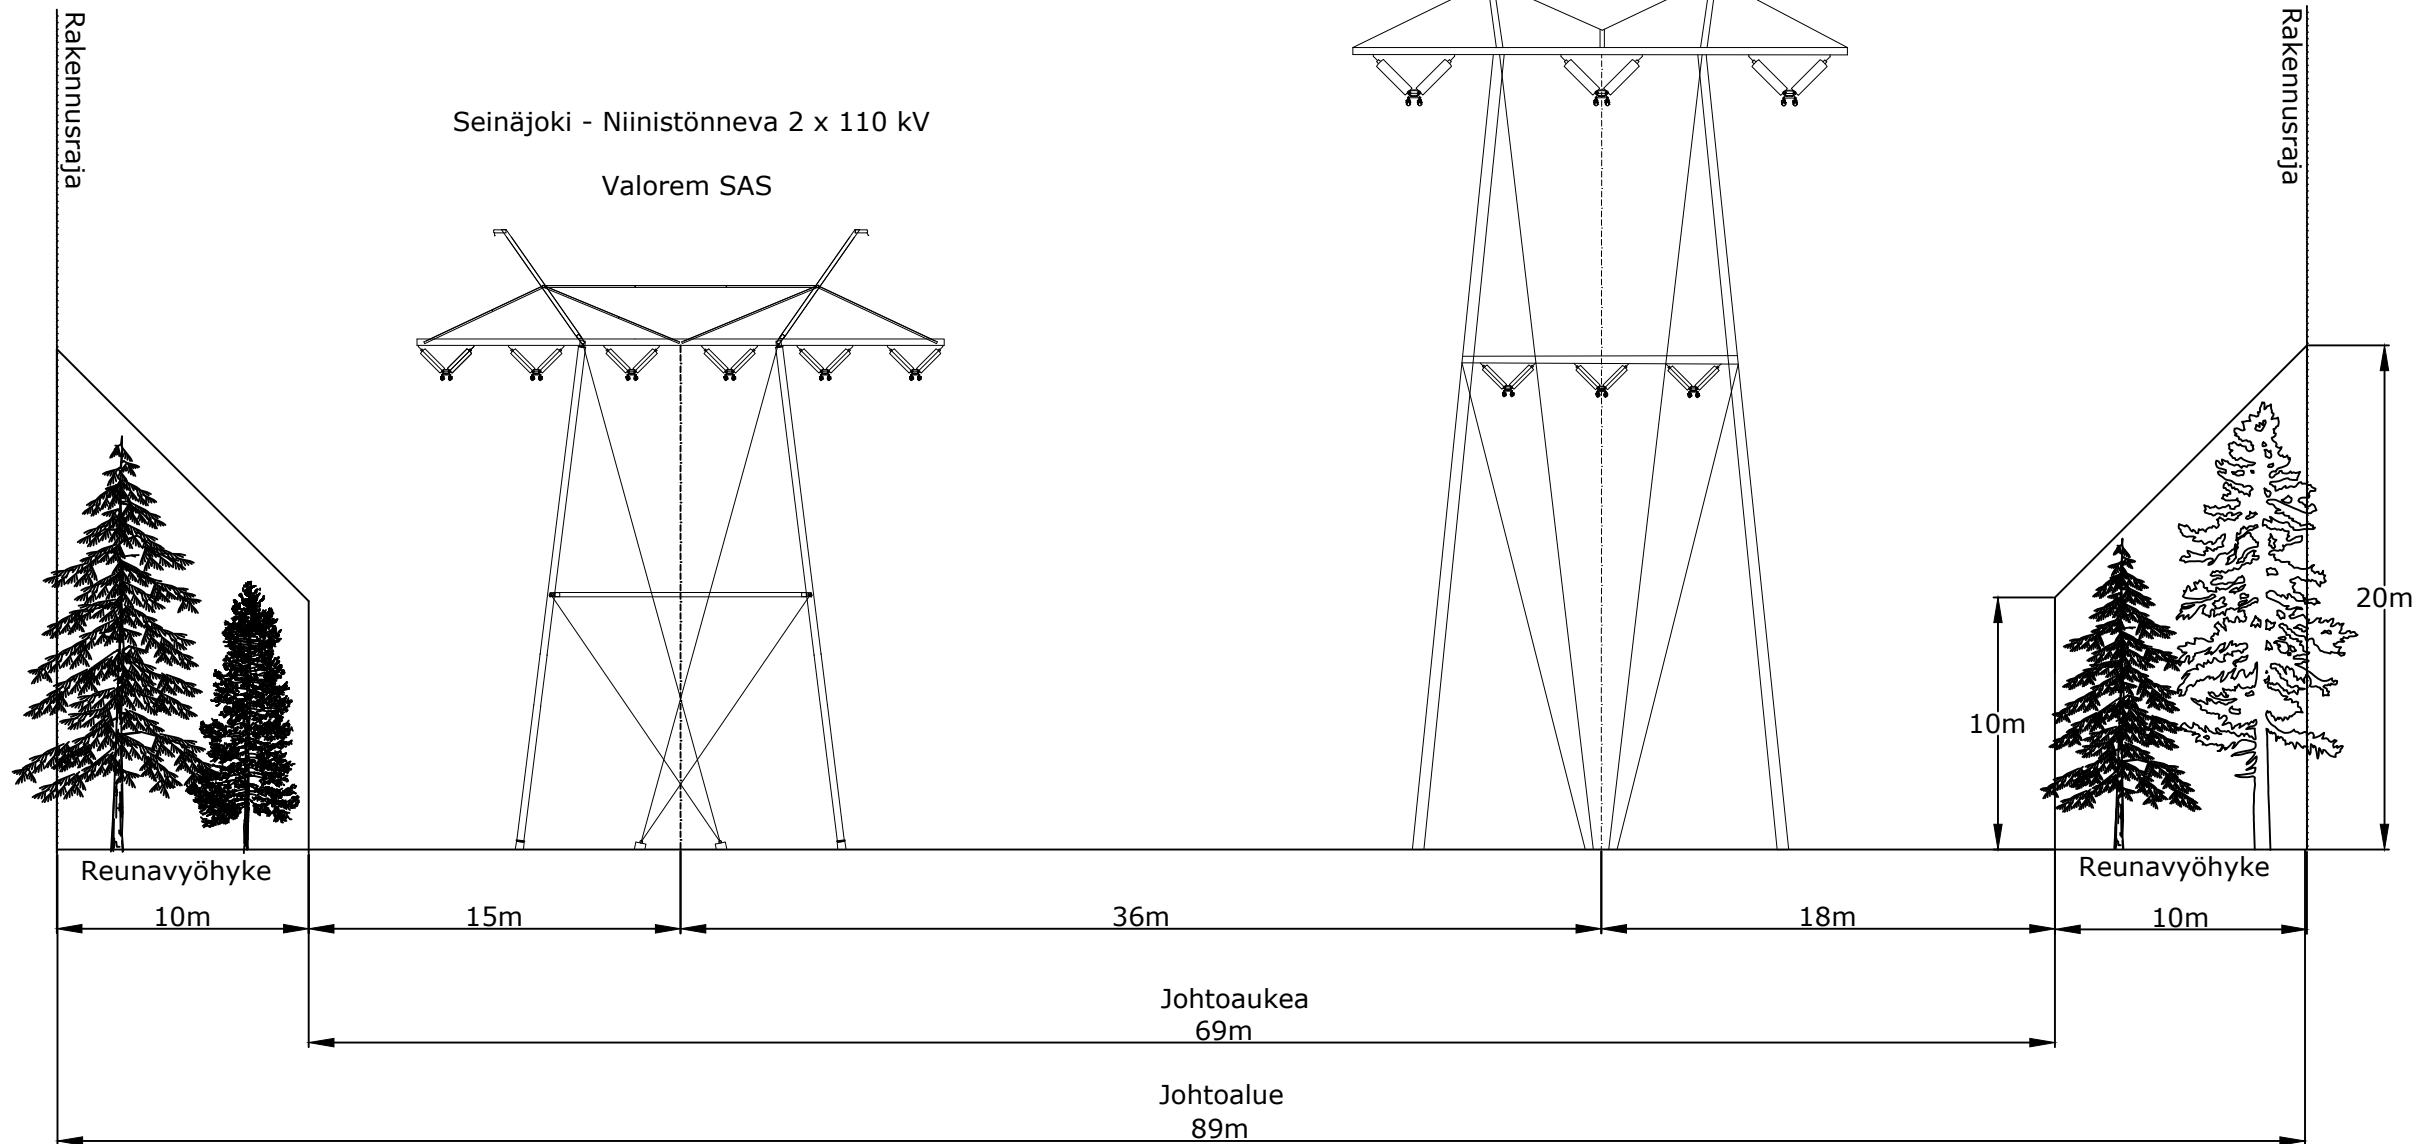

REV.	DESCRIPTION:	BY:	DATE:
NOTES:			
CLIENT: VALOREM producteur d'énergies vertes			
DESIGNER: SITEMA ENERGY INFRA MANAGEMENT			
SITE: SEINÄJOKI - NIINISTÖNNEVA			
TITLE: Johtoaluekuva Seinäjoki - Niinistöneva 2 x 110 kV			
SCALE AT A3: 1:300	DATE: 11.5.2021	DRAWN: FBLA	CHECKED: JHÄM
PROJECT NO: 1345	DRAWING NO: 1345-02-23-02	REVISION: M0	