


400 kV  
HUITTINEN - FORSSA B  
SUTU 2500

UUSI 400 kV  
HUITTINEN - FORSSA A  
SUTU 2500 C  
110 kV  
METSÄMAA - FORSSA  
SUTU 2049

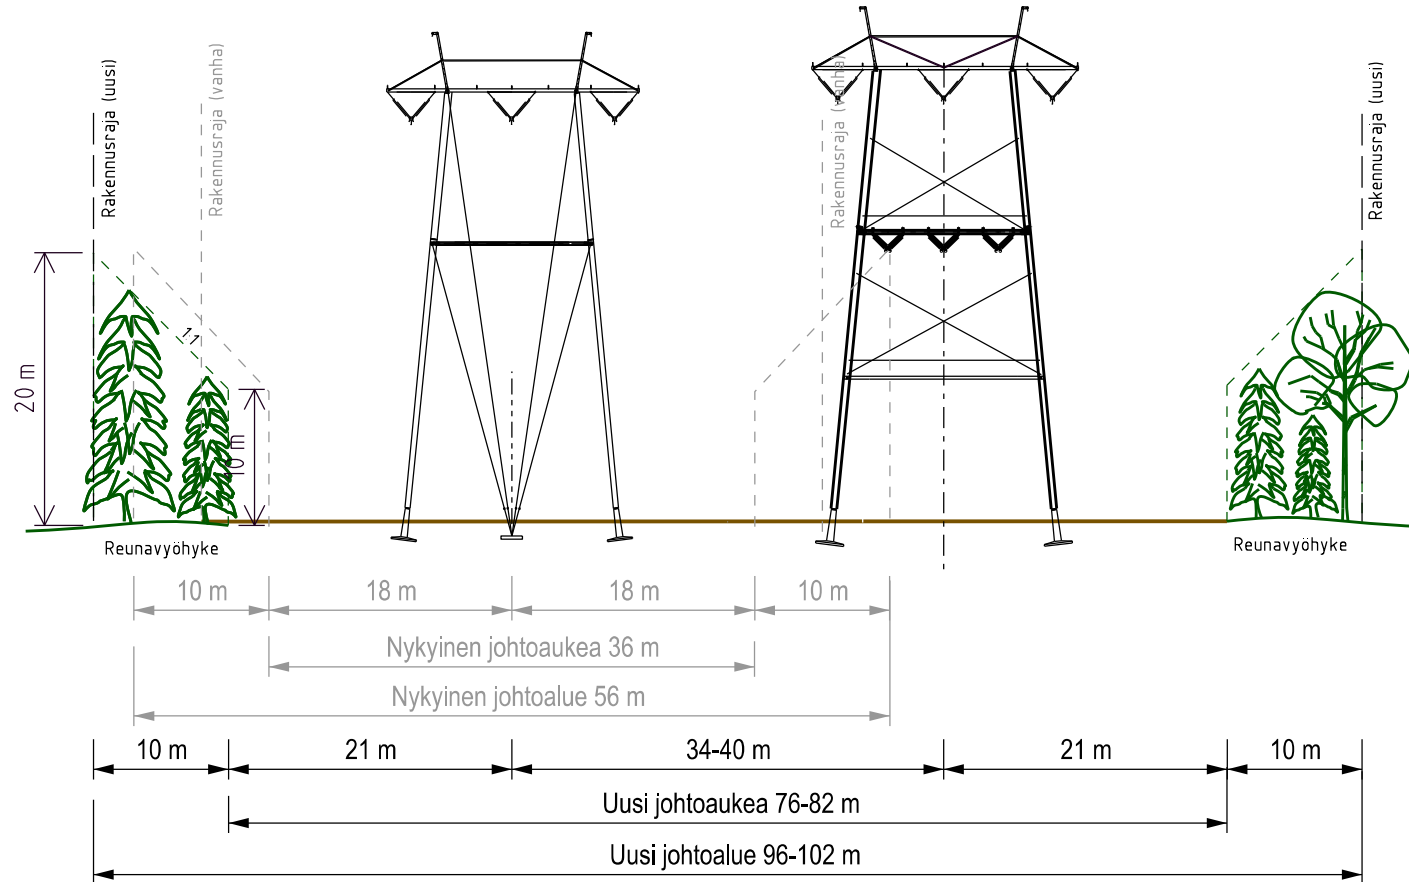

Rev.	Date	Description	Drawn	Approved		
<p><b>FINGRID</b></p> <p>Title HUITTINEN - FORSSA B, 400 kV JOHTOALUE PYLVAÏLLÄ 338-345 RIGHT OF WAY, TOWERS 338-345</p>			<p><b>TLT Building</b></p>			
					Designer/date	JSS 20.1.2022
			Drawn/date	MOJ 11.4.2022		
			Checked/date	SLA 9.6.2022		
			Approved/date			
Scale	Level	Size A3	Sheets	Document code AC-2023-2-1-10	Sheet	Rev.