


UUSI 400/110 kV  
 HUITTINEN - FORSSA B  
 SUTU 2023  
 METSÄMAA - FORSSA  
 SUTU 2049

400 kV  
 HUITTINEN - FORSSA A  
 SUTU 2500

110 kV  
 HUMPPILA - JOKIOINEN  
 SUTU 1622 A  
 (om. Elenia Verkko Oyj)

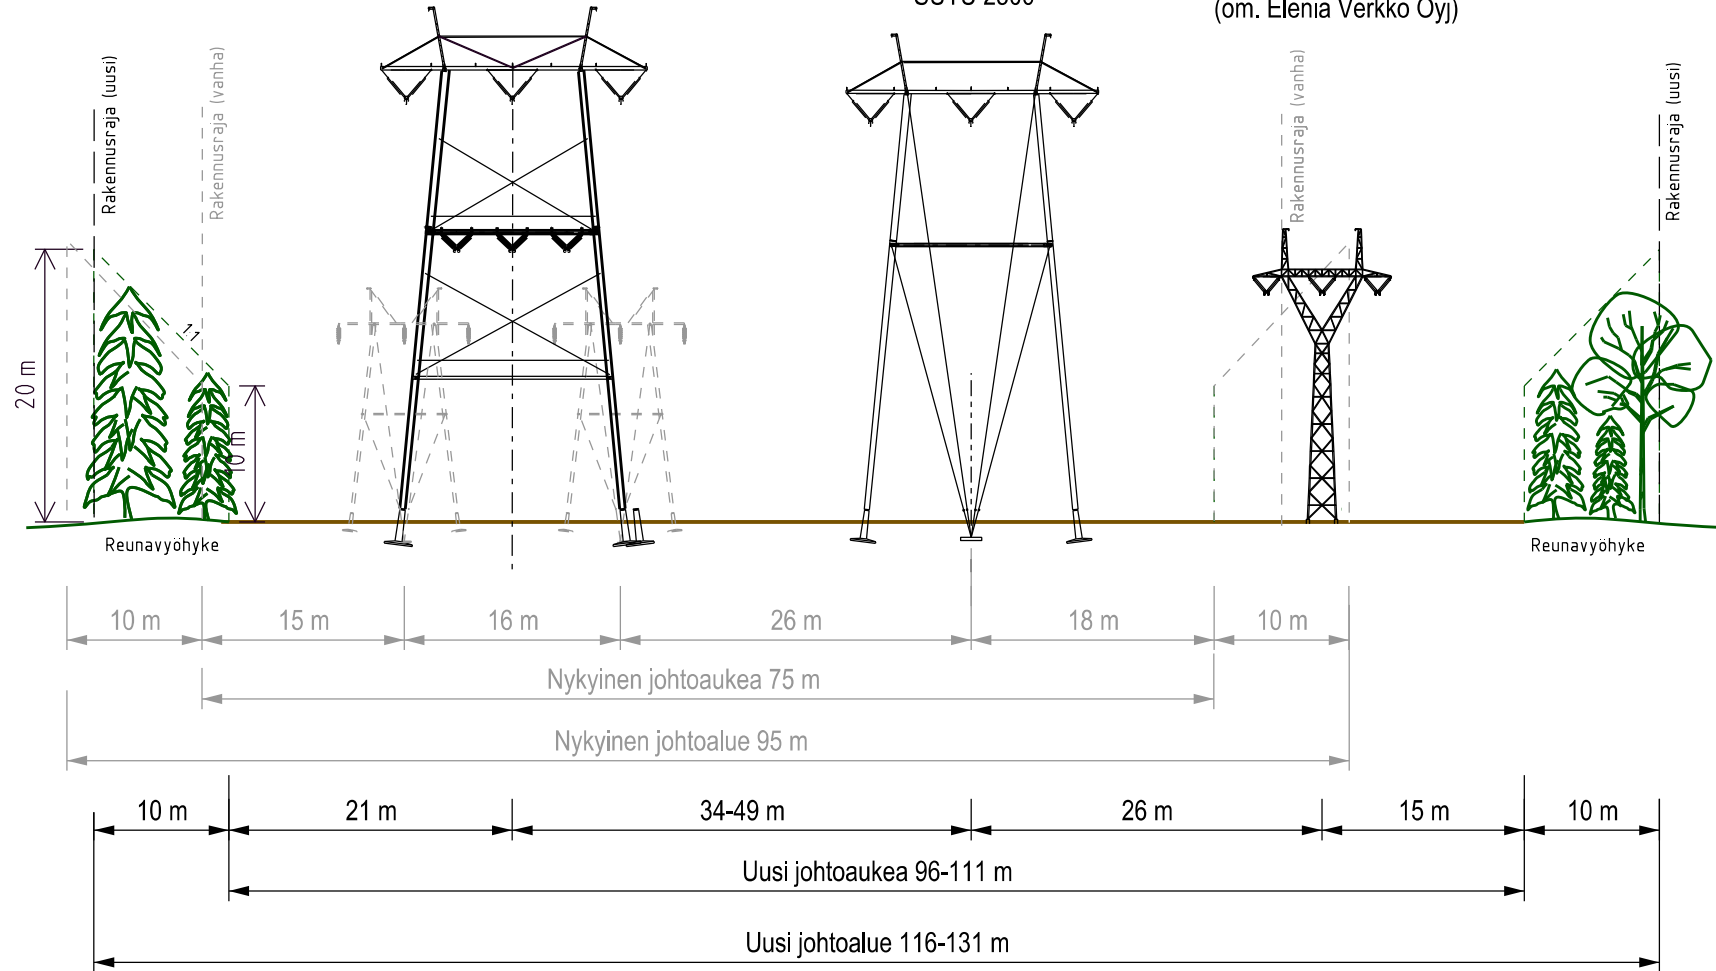

Rev.	Date	Description	Drawn	Approved
<b>FINGRID</b> Title HUITTINEN - FORSSA B, 400 kV / METSÄMAA - FORSSA 110 kV JOHTOALUE PYLVÄILLÄ 348Y-350Y RIGHT OF WAY, TOWERS 348Y-350Y			<b>TLT</b> Building	
			Designer/date JSS 20.1.2022	
			Drawn/date MOJ 11.4.2022	
			Checked/date SLA 9.6.2022	
			Approved/date	
Scale	Level	Size A3	Sheets	Document code AC-2023-2-1-12
			Sheet	Rev.