


UUSI 400/110 kV
HUITTINEN - FORSSA B
SUTU 2023
METSÄMAA - FORSSA
SUTU 2049

400 kV
HUITTINEN - FORSSA A
SUTU 2500

110 kV
HUMPPILA - JOKIOINEN - FORSSA
SUTU 1622, 1614
(om. Elenia Verkko Oyj)

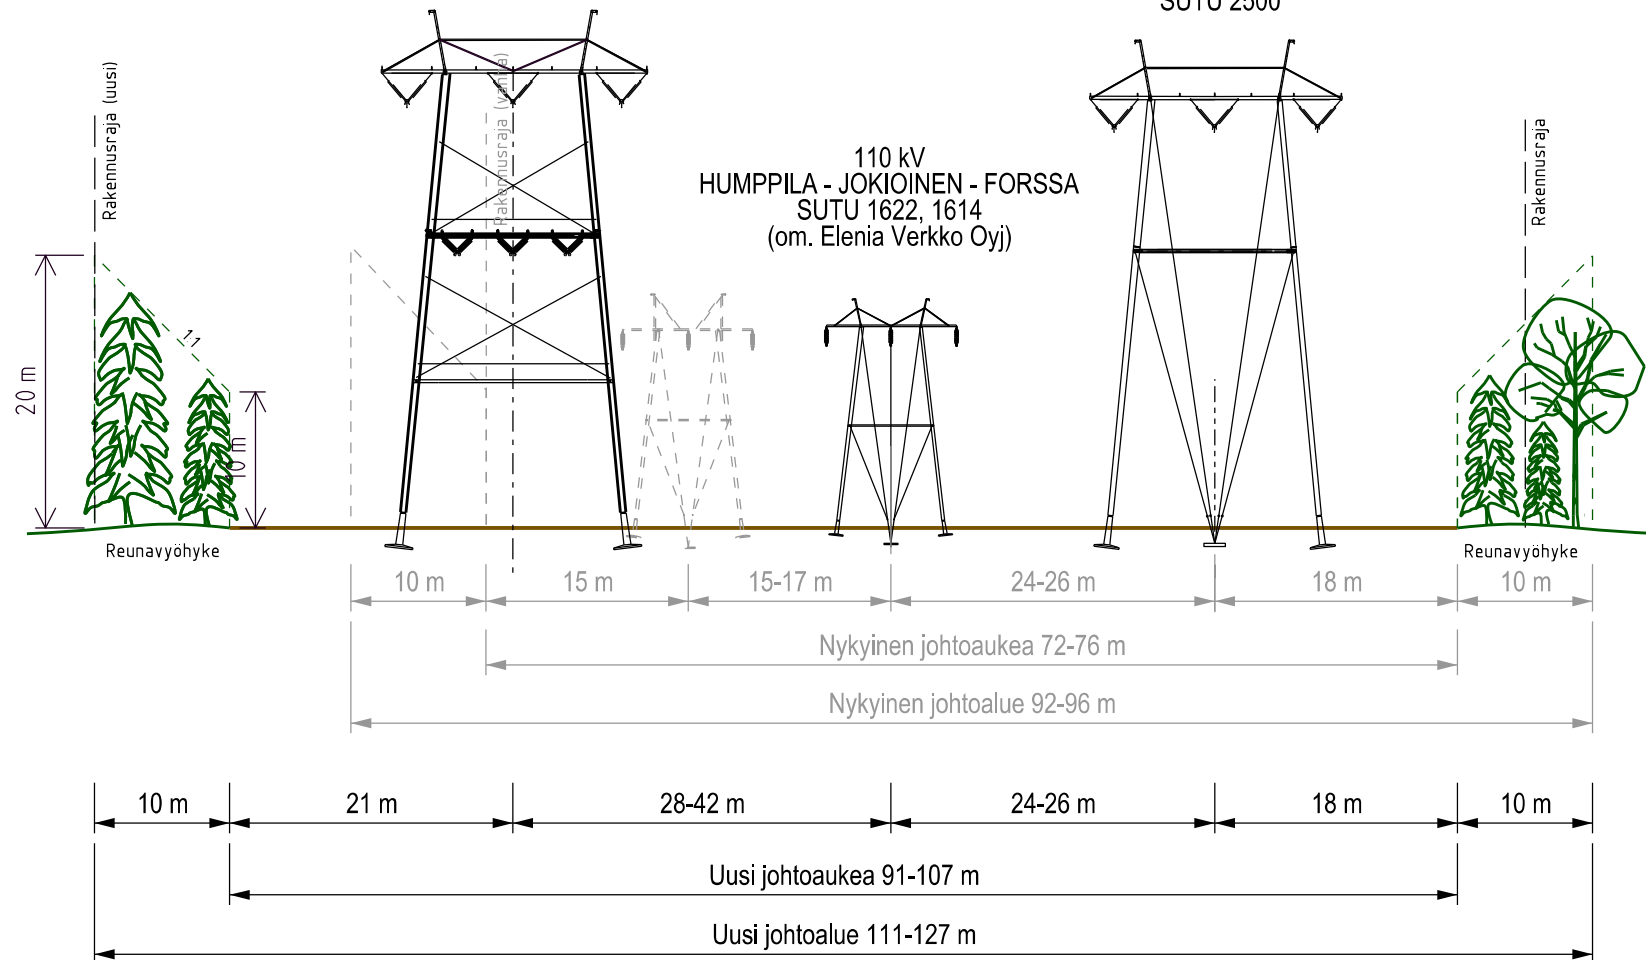

Rev.	Date	Description	Drawn	Approved
		FINGRID		
Title			TLT Building	
HUITTINEN - FORSSA B, 400 kV / METSÄMAA - FORSSA 110 kV JOHTOALUE PYLVAILLÄ 351Y-359Y RIGHT OF WAY, TOWERS 351Y-359Y			Designer/date	JSS 20.1.2022
			Drawn/date	MOJ 12.4.2022
			Checked/date	SLA 9.6.2022
			Approved/date	
Scale	Level	Size	Sheets	Document code
		A3		AC-2023-2-1-13
			Sheet	Rev.