



110 kV
HÄMEENLAHTI - KAUPPILA
SUTU 1996

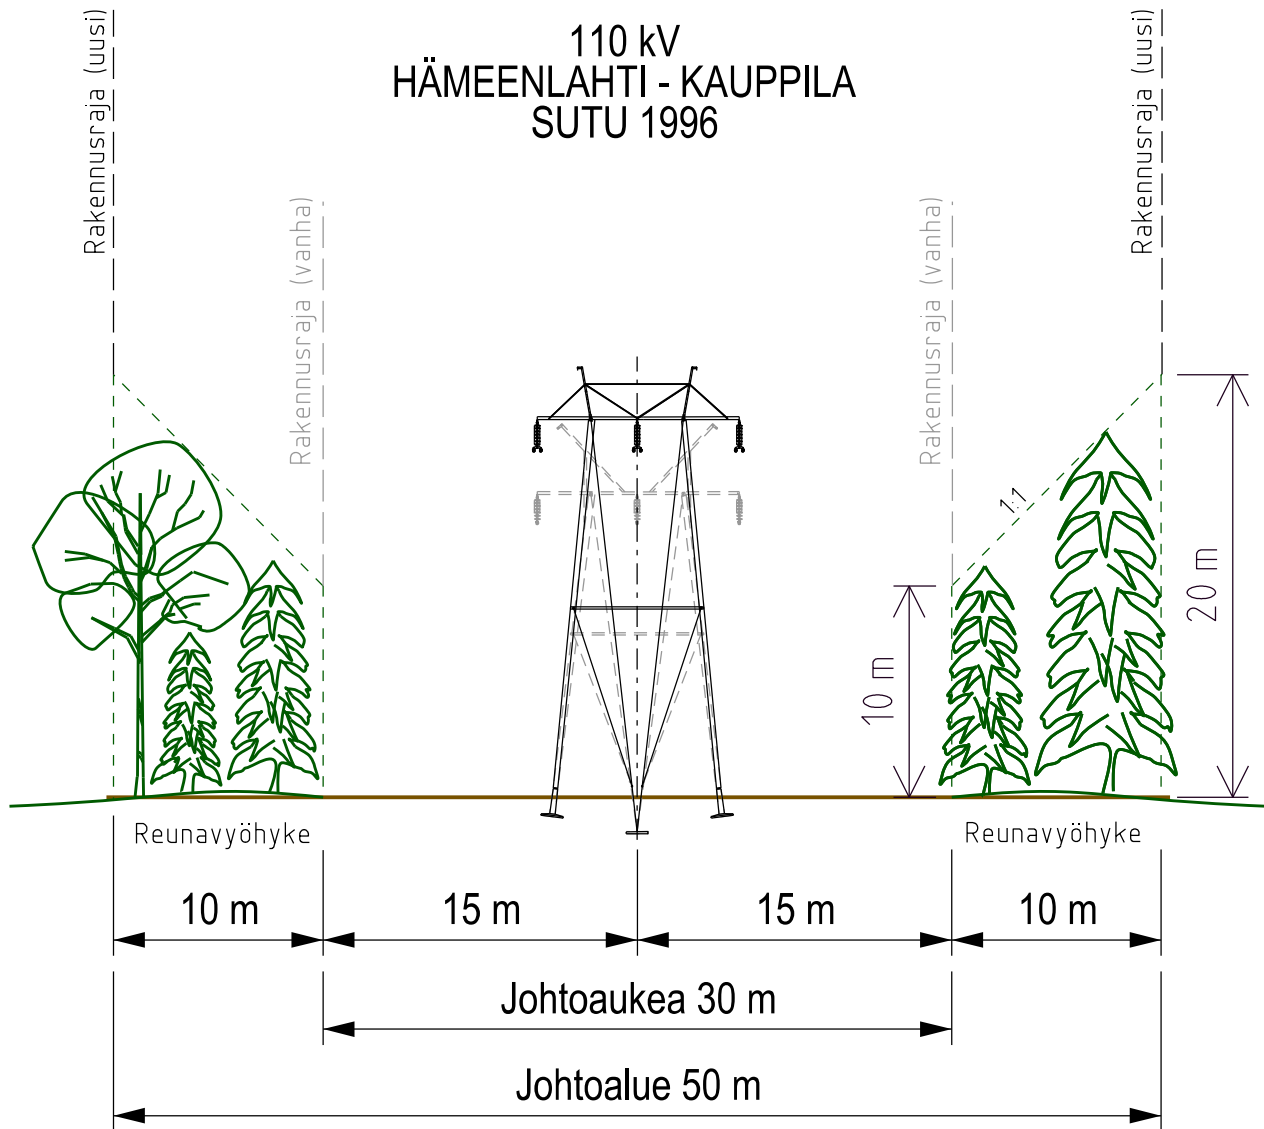

Rev.	Date	Description	Drawn	Approved				
FINGRID			TLT Building					
					Title HÄMEENLAHTI - KAUPPILA 110 kV JOHTOALUE PYLVÄSVÄLILLÄ 35Y-151 RIGHT OF WAY, TOWERS 35Y-151			Designer/date ILM 30.10.2020
								Drawn/date SLA 22.1.2021
								Checked/date ILM 22.1.2021
								Approved/date ESM 22.1.2021
Scale	Level	Size A4	Sheets	Document code AE-1996-2-1-1	Sheet	Rev.		

400 kV
HUUTOKOSKI - VIHTAVUORI
SUTU 1227

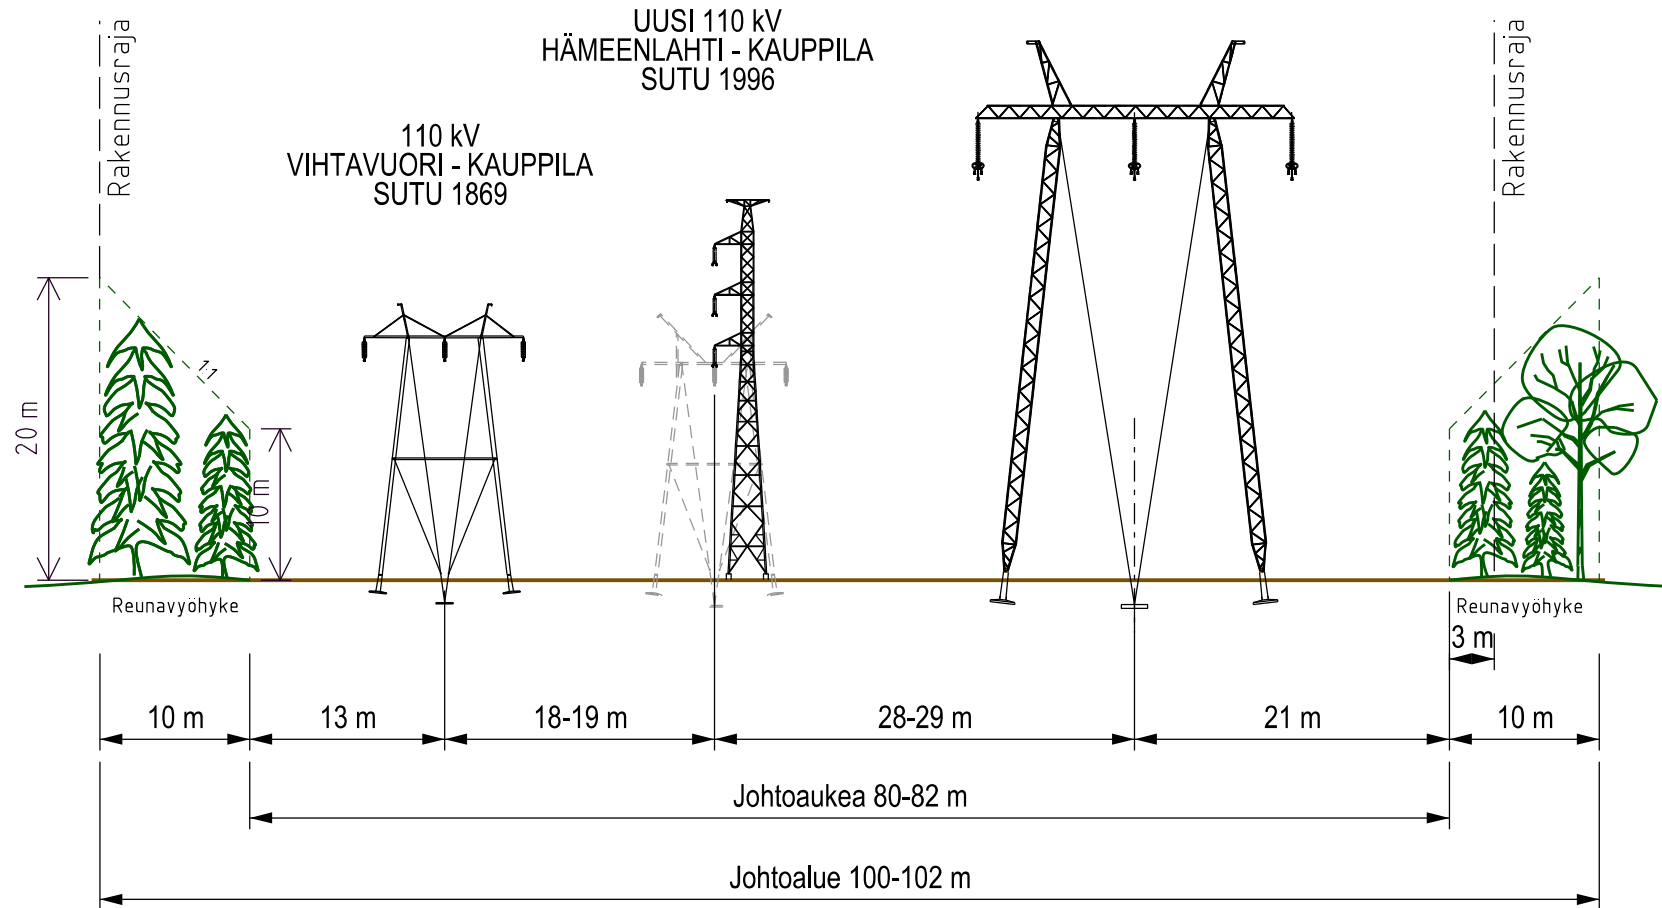

Rev.	Date	Description	Drawn	Approved
<p>FINGRID</p> <p>Title</p> <p>HÄMEENLAHTI - KAUPPILA 110 kV JOHTOALUE PYLVÄSVÄLILLÄ 152-197TEL RIGHT OF WAY, TOWERS 152-157TEL</p>			<p>TLT Building</p>	
			<p>Designer/date ILM 2.11.2020</p>	
			<p>Drawn/date SLA 5.5.2021</p>	
			<p>Checked/date ILM 5.5.2021</p>	
			<p>Approved/date ESM 5.5.2021</p>	
Scale	Level	Size	Sheets	Document code
		A4		AE-1996-2-1-2
			Sheet	Rev.